


Řez B (1:100)

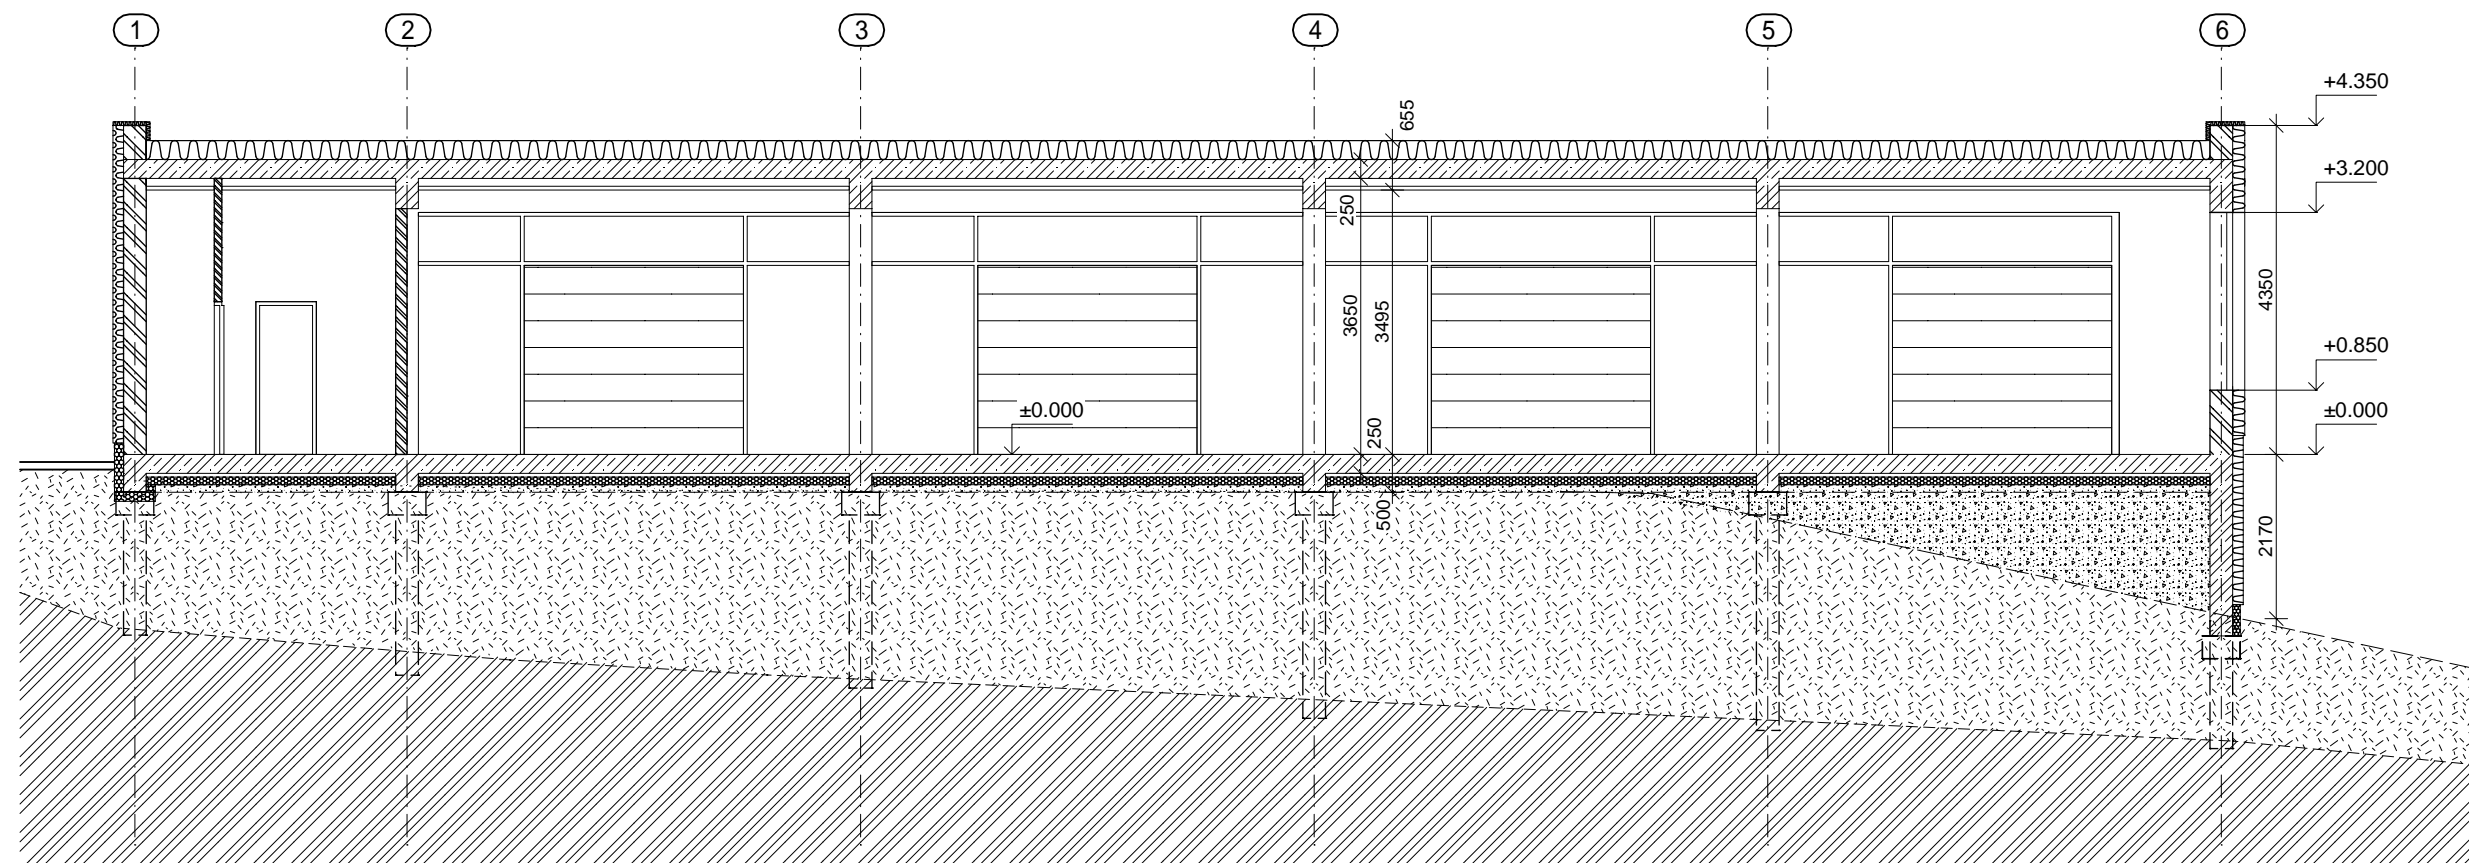

Řez A (1:100)

