



Svislý řez 6 ( 1:25 )

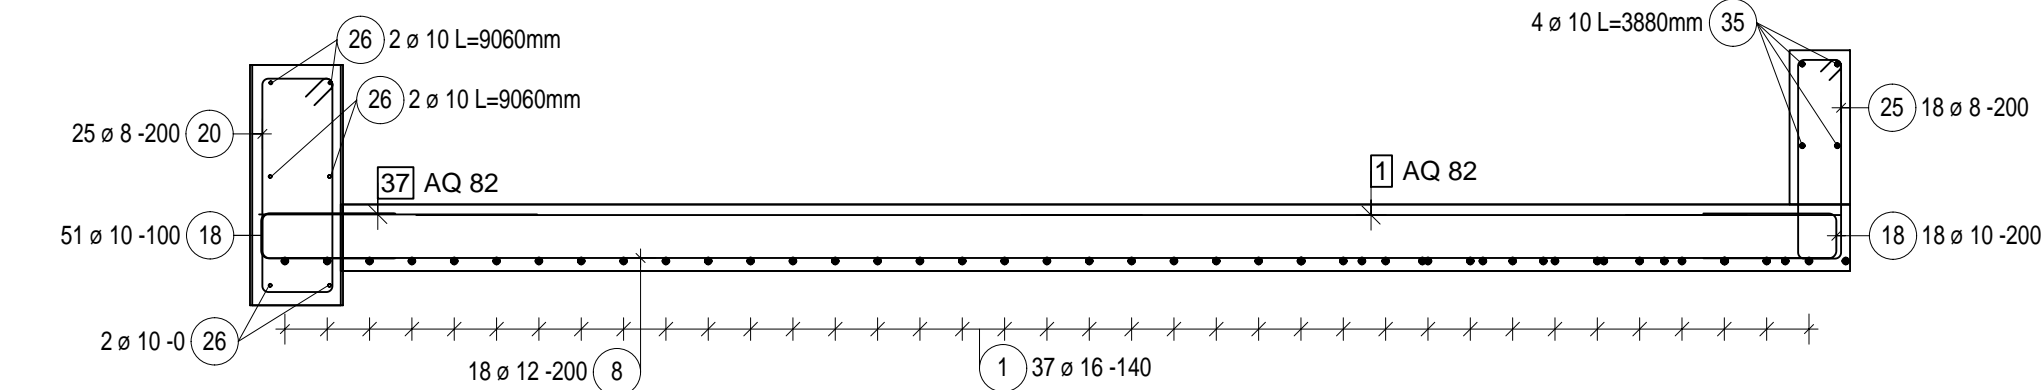


Svislý řez 7 ( 1:25 )

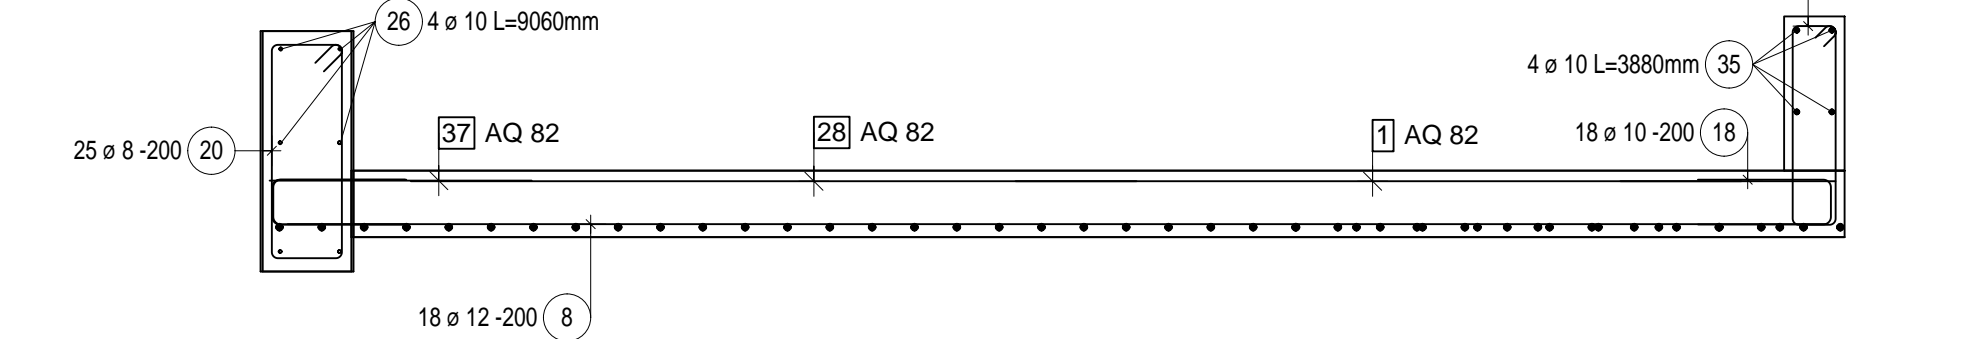

Výkaz výztuže včetně tvar prutů

Pol.	Ko.	Ø	Jednot. délka [m]	Tvar prutu a posazení (bez měřítka)	Celková délka [m]	Hmotnost [kg]
1	143	16	-X-	Ø	754.62	1191.54
2	12	12	2.38	Ø	35.76	31.79
3	4	12	-X-	Ø	10.37	9.21
4	4	12	-X-	Ø	10.33	9.17
5	4	12	2.38	Ø	11.90	10.57
6	4	12	-X-	Ø	3.12	2.77
7	57	12	-X-	Ø	384.06	341.04
8	18	12	-X-	Ø	92.02	81.71
9	4	12	4.35	Ø	17.42	15.47
10	5	12	5.75	Ø	28.78	25.55
11	9	12	1.48	Ø	13.32	11.83
12	14	12	3.35	Ø	54.82	48.88
13	10	16	7.20	Ø	72.00	113.69
14	12	16	2.53	Ø	30.37	47.36
15	34	10	0.90	Ø	30.60	18.85
16	10	10	0.72	Ø	7.20	4.44
17	190	10	0.95	Ø	180.50	111.19
18	207	10	1.06	Ø	282.49	174.01
19	4	8	0.70	Ø	2.78	1.10
20	26	8	2.13	Ø	53.20	21.01
21	13	8	1.80	Ø	23.40	9.24
22	9	8	2.00	Ø	18.00	7.11
23	172	10	1.26	Ø	215.86	132.97
24	123	8	1.38	Ø	169.74	67.05
25	90	8	1.79	Ø	161.10	63.63
26	6	10	9.06	Ø	54.36	33.49
27	4	10	5.26	Ø	21.04	12.96
28	4	10	9.05	Ø	36.20	22.30
29	4	10	3.25	Ø	13.00	8.01
30	4	10	4.63	Ø	18.52	11.41
31	2	12	8.20	Ø	16.40	14.56
32	2	12	10.56	Ø	21.90	18.85
33	2	16	10.51	Ø	21.02	33.19
34	3	16	9.51	Ø	25.83	40.79
35	8	10	3.88	Ø	31.04	19.12
36	8	10	3.13	Ø	26.04	15.42
37	16	10	1.33	Ø	21.28	13.11
38	9	16	6.73	Ø	60.57	95.64
39	9	16	6.03	Ø	54.27	85.69
40	16	10	1.22	Ø	19.50	12.01
41	38	10	1.54	Ø	55.52	36.05
42	40	10	1.75	Ø	69.20	42.83
43	6	10	1.22	Ø	7.32	4.51
44	12	10	3.89	Ø	46.68	28.75
45	36	10	0.85	Ø	30.60	18.89

Výřezy síti

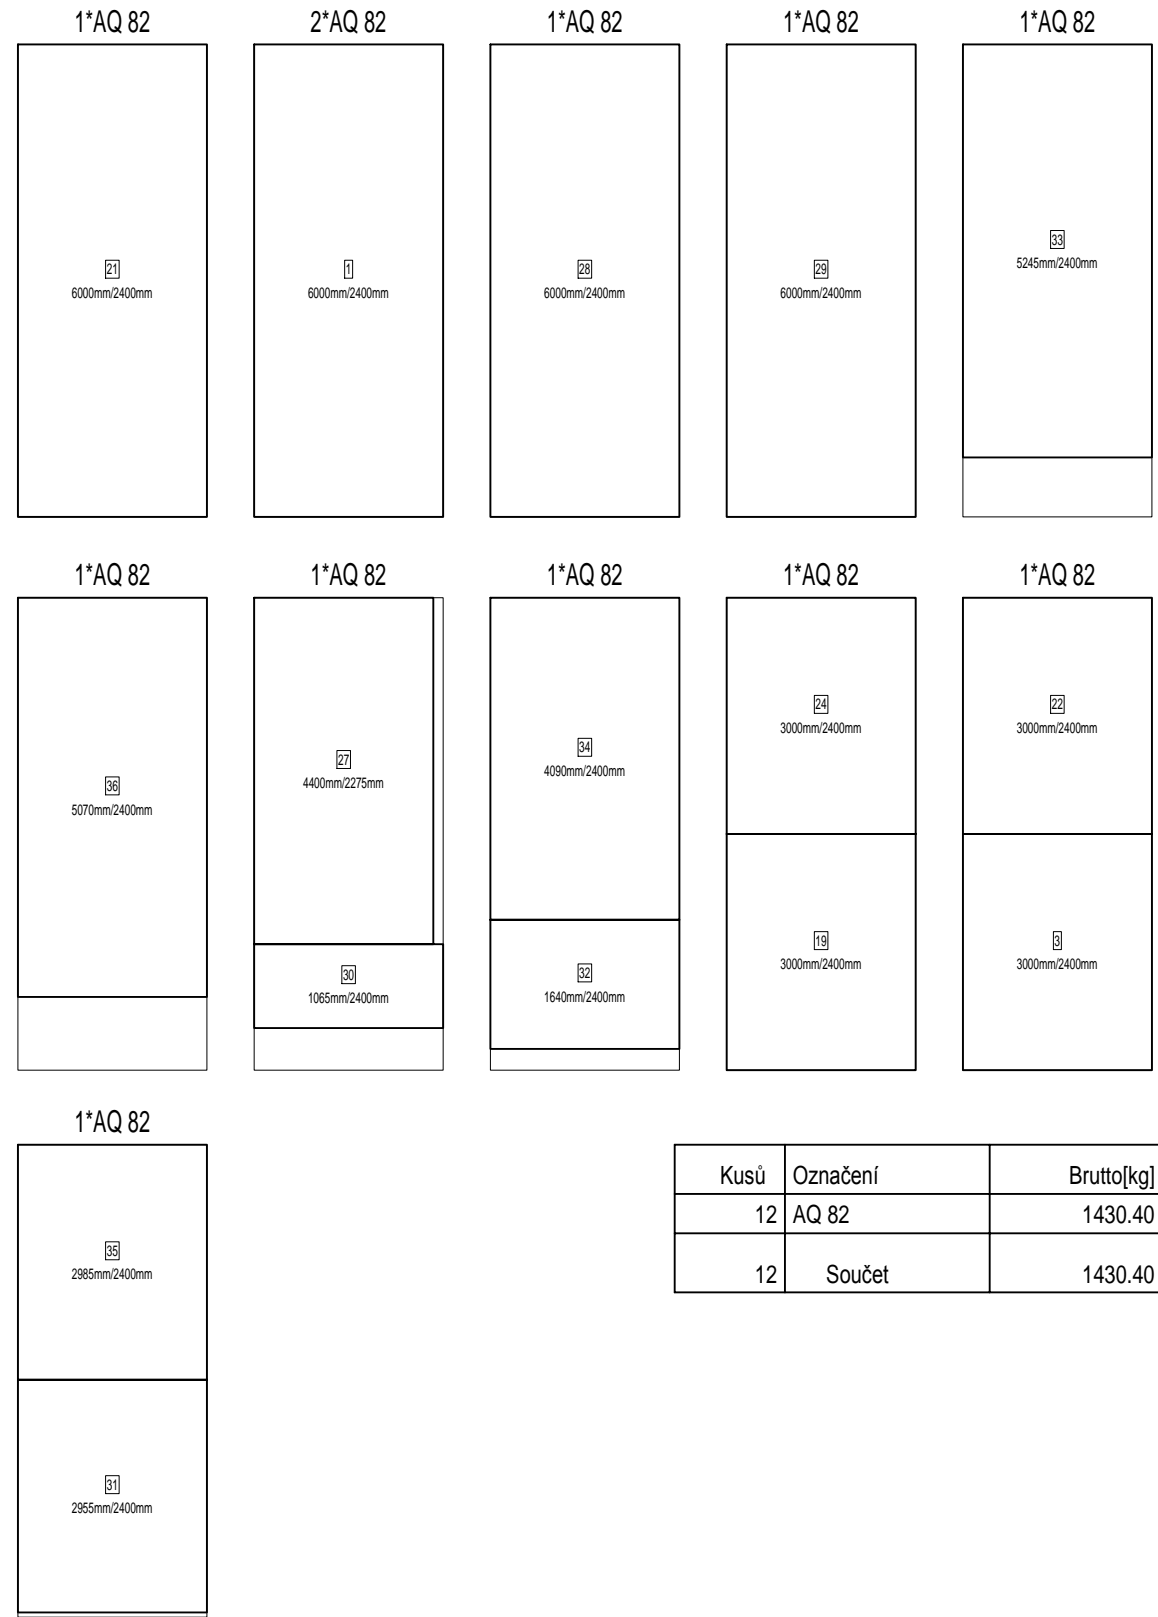

~a~				
1 143 ø 16				
Tvar	Ks	Délka a [mm]	Délka Jeden prut [mm]	Délka Celkem [mm]
1.1	1	4492	4492	4492
1.2	1	4524	4524	4524
1.3	1	4555	4555	4555
1.4	1	4586	4586	4586
1.5	1	4617	4617	4617
1.6	1	4649	4649	4649
1.7	1	4680	4680	4680
1.8	1	4711	4711	4711
1.9	1	4742	4742	4742
1.10	1	715	715	715
1.11	1	746	746	746
1.12	1	777	777	777
1.13	1	808	808	808
1.14	1	840	840	840
1.15	1	871	871	871
1.16	6	2959	2959	17754
1.17	1	4961	4961	4961
1.18	1	4993	4993	4993
1.19	1	5024	5024	5024
1.20	1	5055	5055	5055
1.21	1	5086	5086	5086
1.22	1	5118	5118	5118
1.23	1	5149	5149	5149
1.24	1	5180	5180	5180
1.25	1	5217	5217	5217
1.26	1	5256	5256	5256
1.27	1	5295	5295	5295
1.28	1	5333	5333	5333

1.29	1	5372	5372	5372
1.30	1	5410	5410	5410
1.31	1	5449	5449	5449
1.32	1	5488	5488	5488
1.33	1	5526	5526	5526
1.34	1	5565	5565	5565
1.35	1	5603	5603	5603
1.36	1	5642	5642	5642
1.37	1	5681	5681	5681
1.38	1	5719	5719	5719
1.39	1	5758	5758	5758
1.40	1	5797	5797	5797
1.41	1	5835	5835	5835
1.42	1	5874	5874	5874
1.43	1	5912	5912	5912
1.44	1	5951	5951	5951
1.45	1	5990	5990	5990
1.46	1	6028	6028	6028
1.47	1	6067	6067	6067
1.48	1	6105	6105	6105
1.49	1	6144	6144	6144
1.50	1	6183	6183	6183
1.51	1	6221	6221	6221
1.52	1	6260	6260	6260
1.53	1	6299	6299	6299
1.54	1	6337	6337	6337
1.55	1	6376	6376	6376
1.56	1	6414	6414	6414
1.57	1	6453	6453	6453
1.58	1	2424	2424	2424
1.59	1	2463	2463	2463
1.60	1	2502	2502	2502
1.61	1	2540	2540	2540
1.62	1	2579	2579	2579
1.63	1	2617	2617	2617
1.64	1	2656	2656	2656
1.65	1	2695	2695	2695
1.66	16	1167	1167	18672
1.67	1	6801	6801	6801
1.68	1	6839	6839	6839
1.69	1	6878	6878	6878
1.70	1	6916	6916	6916
1.71	1	6955	6955	6955
1.72	1	6994	6994	6994
1.73	1	7032	7032	7032
1.74	1	7071	7071	7071
1.75	1	7109	7109	7109
1.76	1	7148	7148	7148
1.77	1	7187	7187	7187
1.78	1	7225	7225	7225
1.79	1	2447	2447	2447
1.80	1	2485	2485	2485
1.81	1	2524	2524	2524
1.82	1	2563	2563	2563
1.83	1	2601	2601	2601
1.84	1	2640	2640	2640
1.85	1	2678	2678	2678
1.86	1	2717	2717	2717
1.87	1	7576	7576	7576
1.88	1	7626	7626	7626
1.89	1	7676	7676	7676
1.90	1	7726	7726	7726
1.91	1	7775	7775	7775
1.92	1	7825	7825	7825
1.93	1	7875	7875	7875
1.94	1	7925	7925	7925
1.95	1	7974	7974	7974
1.96	1	8024	8024	8024
1.97	1	8074	8074	8074

1.98	1	8124	8124	8124
1.99	1	8173	8173	8173
1.100	1	8223	8223	8223
1.101	1	8273	8273	8273
1.102	1	8323	8323	8323
1.103	1	8373	8373	8373
1.104	1	8422	8422	8422
1.105	1	8472	8472	8472
1.106	1	8522	8522	8522
1.107	1	8572	8572	8572
1.108	1	8621	8621	8621
1.109	1	8671	8671	8671
1.110	1	8721	8721	8721
1.111	1	8771	8771	8771
1.112	1	8820	8820	8820
1.113	1	8870	8870	8870
1.114	1	8920	8920	8920
1.115	1	8970	8970	8970
1.116	1	9020	9020	9020
1.117	1	9069	9069	9069
1.118	1	9119	9119	9119
1.119	1	9169	9169	9169
1.120	1	9219	9219	9219
1.121	1	9268	9268	9268
1.122	1	9318	9318	9318
1.123	1	9368	9368	9368


~a~				
3 4 ø 12				
Tvar	Ks	Délka a [mm]	Délka Jeden prut [mm]	Délka Celkem [mm]
3.1	1	2509	2509	2509
3.2	1	2564	2564	2564
3.3	1	2619	2619	2619
3.4	1	2674	2674	2674

~a~				
4 4 ø 12				
Tvar	Ks	Délka a [mm]	Délka Jeden prut [mm]	Délka Celkem [mm]
4.1	1	2500	2500	2500
4.2	1	2555	2555	2555
4.3	1	2610	2610	2610
4.4	1	2665	2665	2665

~a~				
6 4 ø 12				
Tvar	Ks	Délka a [mm]	Délka Jeden prut [mm]	Délka Celkem [mm]
6.1	1	713	713	713
6.2	1	758	758	758
6.3	1	802	802	802
6.4	1	847	847	847

~a~				
7 57 ø 12				
Tvar	Ks	Délka a [mm]	Délka Jeden prut [mm]	Délka Celkem [mm]
7.1	1	250	250	250
7.2	1	818	818	818
7.3	1	1386	1386	1386
7.4	1	1953	1953	1953
7.5	1	2521	2521	2521
7.6	1	3089	3089	3089
7.7	1	3657	3657	3657
7.8	1	4225	4225	4225
7.9	1	4793	4793	4793
7.10	1	5478	5478	5478
7.11	1	6209	6209	6209
7.12	1	6939	6939	6939
7.13	1	7669	7669	7669
7.14	1	8400	8400	8400
7.15	1	9130	9130	9130
7.16	1	9861	9861	9861
7.17	14	10500	10500	147000
7.18	1	761	761	761
7.19	1	1491	1491	1491
7.20	1	2222	2222	2222
7.21	1	2952	2952	2952
7.22	1	3682	3682	3682
7.23	1	4558	4558	4558
7.24	1	5459	5459	5459
7.25	1	6359	6359	6359
7.26	1	6945	6945	6945
7.27	1	6950	6950	6950
7.28	1	6956	6956	6956
7.29	1	6982	6982	6982
7.30	1	6987	6987	6987
7.31	1	6993	6993	6993
7.32	1	6998	6998	6998
7.33	1	7003	7003	7003
7.34	1	7008	7008	7008
7.35	1	7014	7014	7014
7.36	1	7019	7019	7019
7.37	1	7024	7024	7024
7.38	1	7029	7029	7029
7.39	1	7035	7035	7035
7.40	1	7040	7040	7040
7.41	1	7045	7045	7045
7.42	1	7050	7050	7050
7.43	1	7056	7056	7056
7.44	1	7061	7061	7061

Beton - C 30/37  
Ocel B500B  
Krytí výztuže min.25mm  
Dodávka včetně distančních prvků

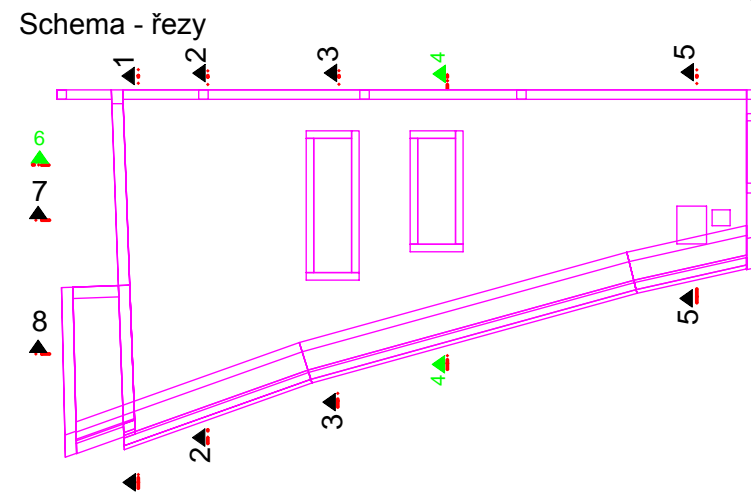

~a~				
8 18 ø 12				
Tvar	Ks	Délka a [mm]	Délka Jeden prut [mm]	Délka Celkem [mm]
8.1	1	5067	5067	5067
8.2	1	5073	5073	5073
8.3	1	5078	5078	5078
8.4	1	5083	5083	5083
8.5	1	5089	5089	5089
8.6	1	5094	5094	5094
8.7	1	5099	5099	5099
8.8	1	5104	5104	5104
8.9	1	5110	5110	5110
8.10	1	5115	5115	5115
8.11	1	5120	5120	5120
8.12	1	5125	5125	5125
8.13	1	5131	5131	5131
8.14	1	5136	5136	5136
8.15	1	5141	5141	5141
8.16	1	5146	5146	5146
8.17	1	5152	5152	5152
8.18	1	5157	5157	5157
Celková délka = 92.020 m				