


Technical drawing of a roof truss system, showing dimensions and structural details. The drawing is divided into three sections: Z2a, Z2b, and Z2c.

**Dimensions:**

- Overall length: 700 cca
- Section Z2a: 1200
- Section Z2b: 1255
- Section Z2c: 1190
- Vertical dimensions: 450, 130
- Horizontal dimensions for Z2b: 115, 115
- Horizontal dimensions for Z2c: 115, 115
- Horizontal dimensions for Z2a: 115, 115

**Structural Details:**

- Beams: J 50x40x2-3215, J 50x40x2-4000, J 50x40x2-3000, J 40x40x2-920, J 40x40x2-3080, J 40x40x2-3700, J 40x40x2-2800
- Connections: P8/100-240, +2 x ocel. kotva M10-90
- Labels: Z2a, Z2b, Z2c, bet. atika

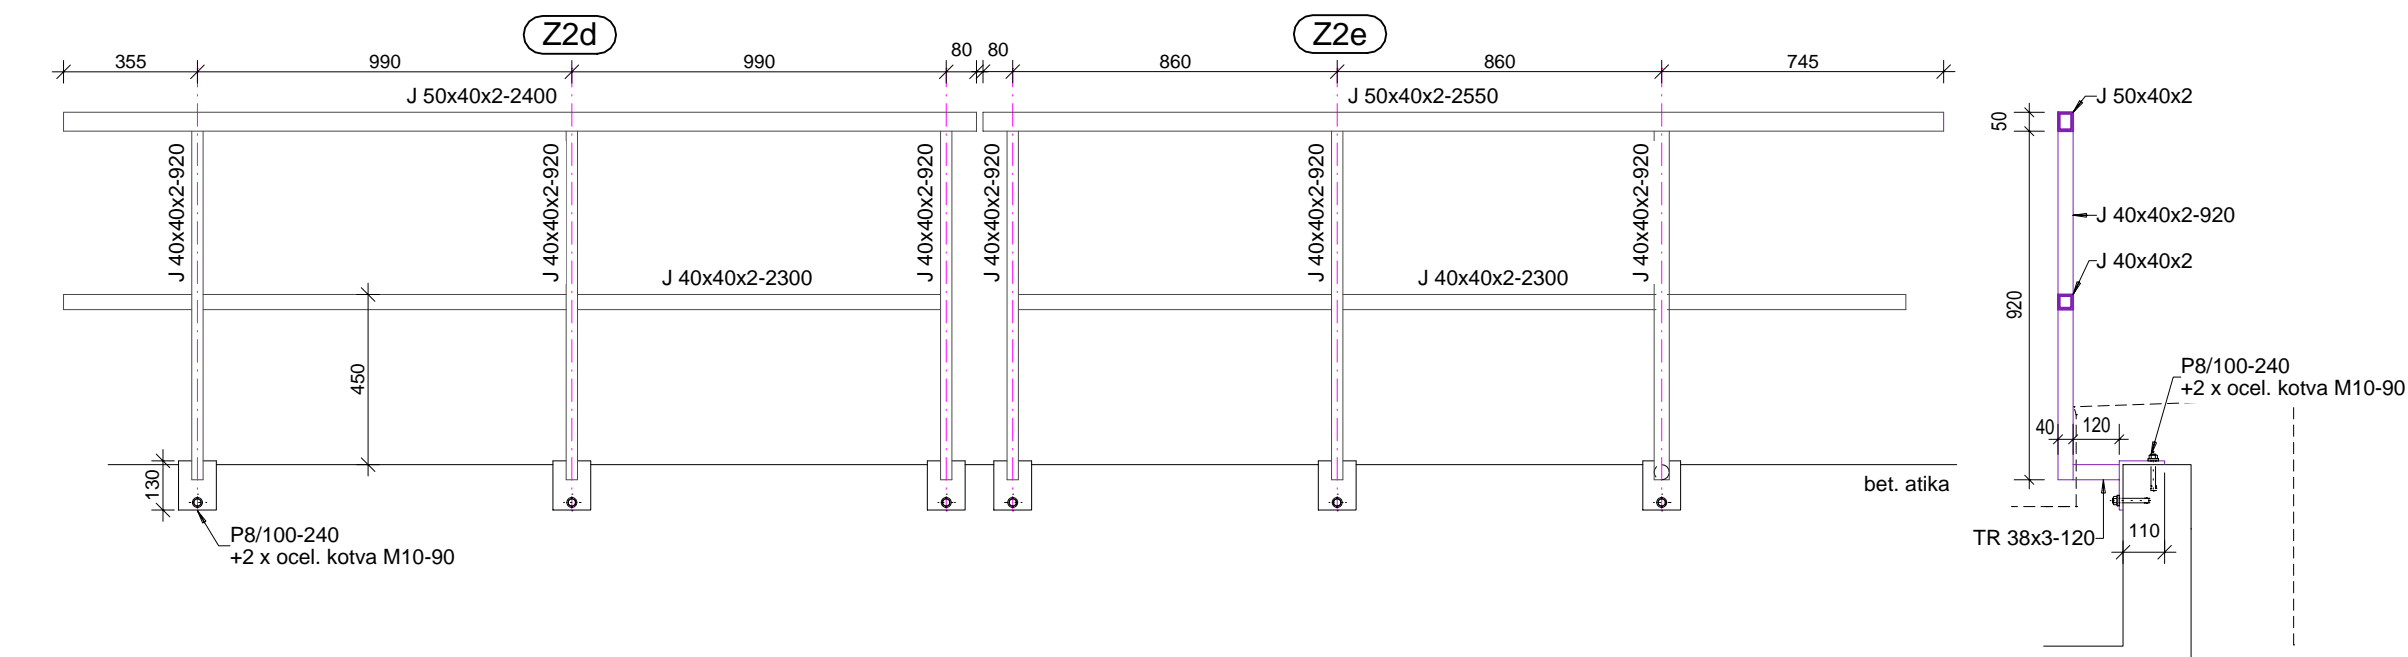

Výkaz ocel - Z2 zábradlí							váha v kg					poznámka	
Pol.	Předmět	Průřez	d. 1 ks	ks	délka *) celkem(m)	váha *)							
1	Kot.plech P8/100-240	#8x100	240	16	3,84	6,4					2	5	resp. 2
2	TR 38x3-120	tr38x3	120	16	1,92	2,589						5	
3	J40x40x2-920	J40x40x2	920	16	14,72	2,339					3	5	
4	Madlo J50x40x2-3215	J50x40x2	3215	1	3,215	2,6						9	
5	Madlo J50x40x2-4000	J50x40x2	4000	1	4	2,6					1	1	
6	Madlo J50x40x2-3000	J50x40x2	3000	1	3	2,6						8	
7	Madlo J50x40x2-2400	J50x40x2	2400	1	2,4	2,6						7	
8	Madlo J50x40x2-2550	J50x40x2	2550	1	2,55	2,6						7	
9	J40x40x2-3080	J40x40x2	3080	1	3,08	2,339						8	
10	J40x40x2-3700	J40x40x2	3700	1	3,7	2,339						9	
11	J40x40x2-2800	J40x40x2	2800	1	2,8	2,339						7	
12	J40x40x2-2300	J40x40x2	2300	2	4,6	2,339					1	1	
	Přirážka na drobný materiál a svary										1	5	10,6%
CELKEM (snáška)											1	5	7 kg

Projektant:	Ing. Věroslav Vopat	Vedoucí zakázky:	Ing. Jan Dušek
<div style="background-color: #cccccc; padding: 10px; text-align: center; font-size: 2em; font-weight: bold;">DPT</div> <div style="background-color: #ccccff; padding: 5px; text-align: center; font-weight: bold;">projekty</div>	Objednatel:	Střední škola stravování a služeb Karlovy Vary	Zakázka č.: 2023/55 Stupeň: RDS
	Zakázka:	SPRAVEDLIVÁ TRANSFORMACE – projekt Odborné učebny GASTRO	Datum: 15.12.2023 Měřítko: 1:20
	Dokumentace/část:	Realizační projektová dokumentace	Formát: A3.2/3
	Z2 - zábradlí střechy		15