


PŮDORYS 1.NP

M 1:100

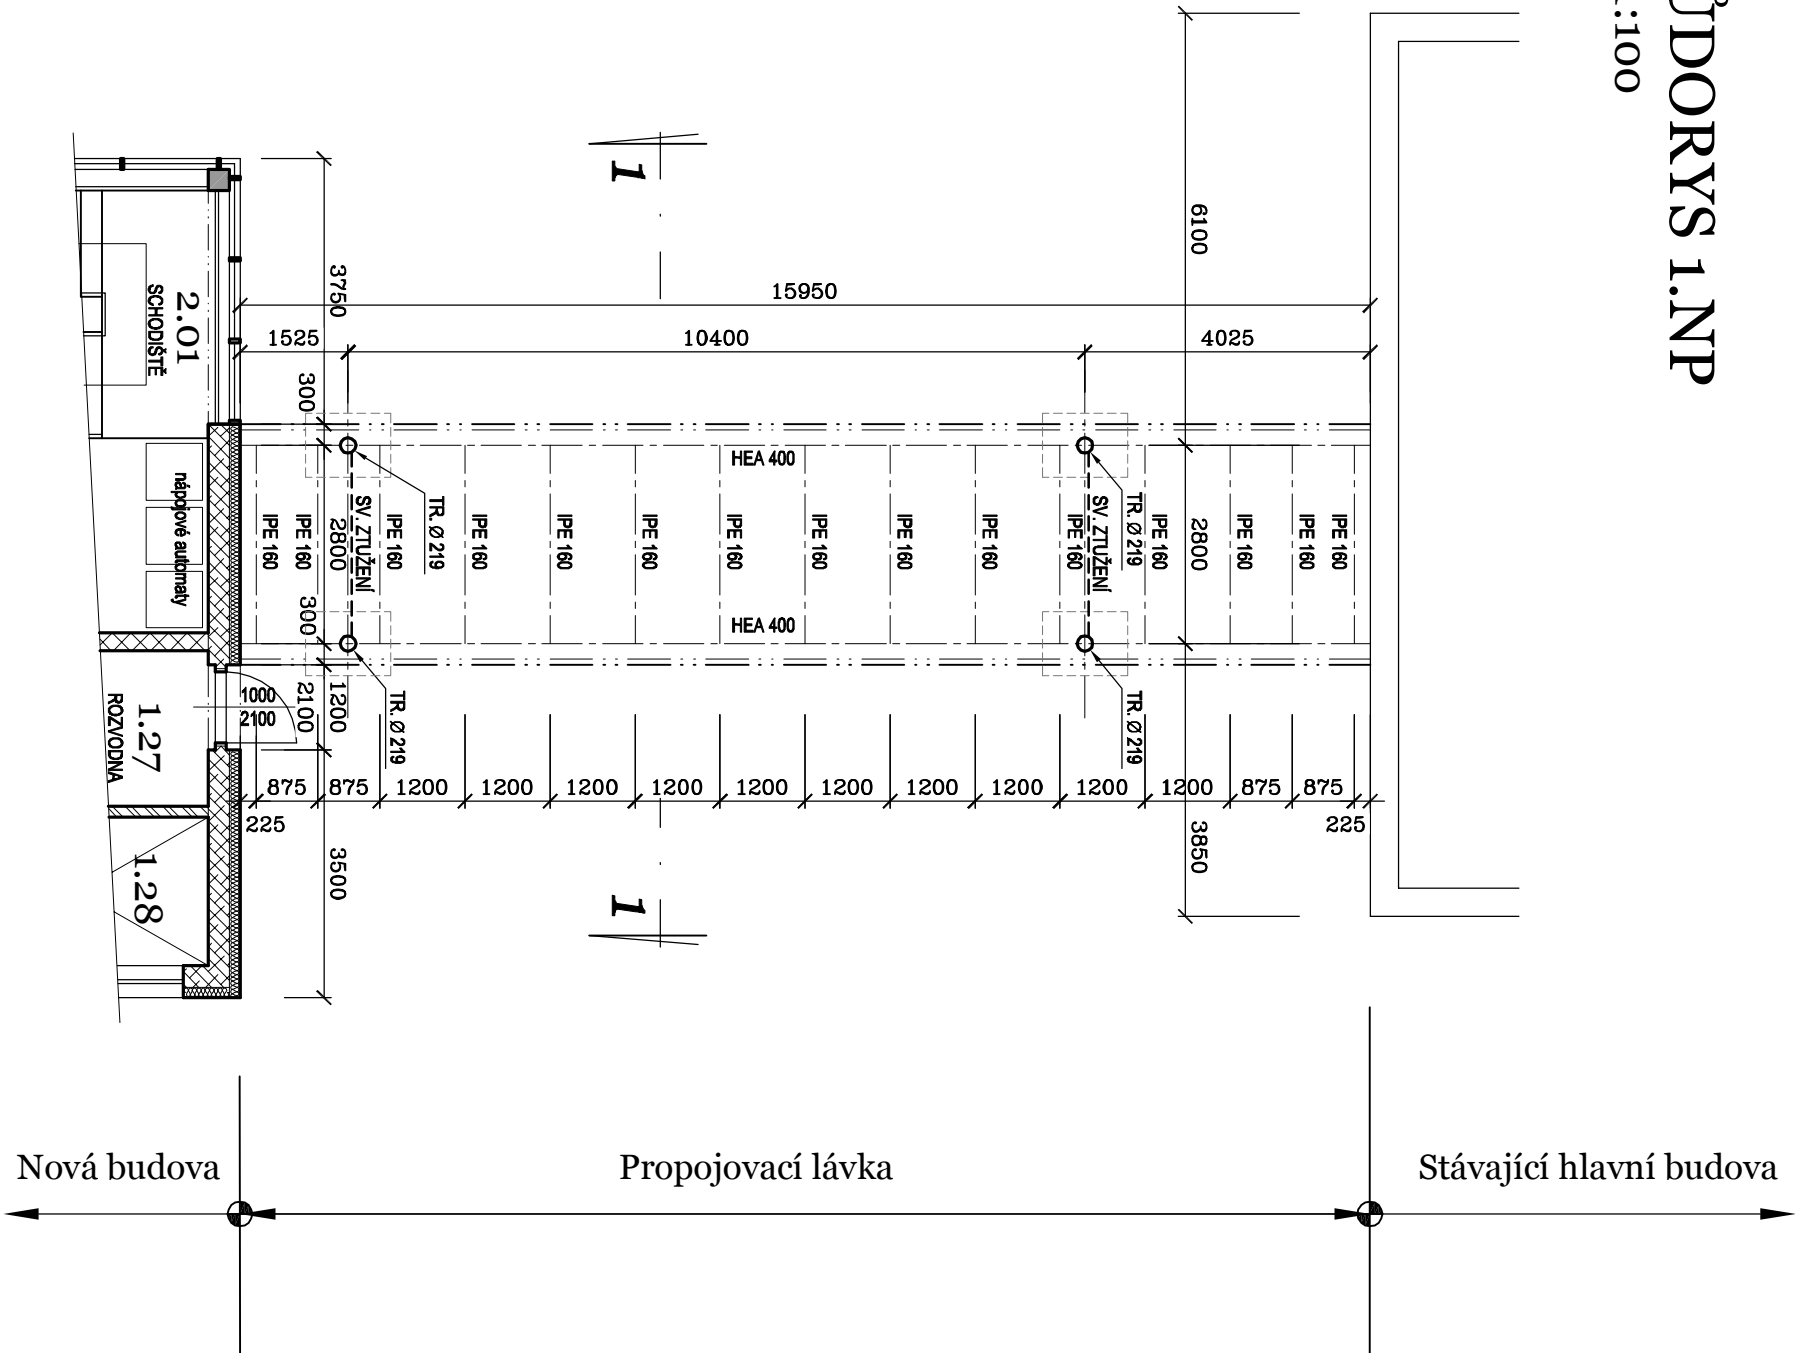

PŮDORYS 2.NP

M 1:100

