




Řez I-I'

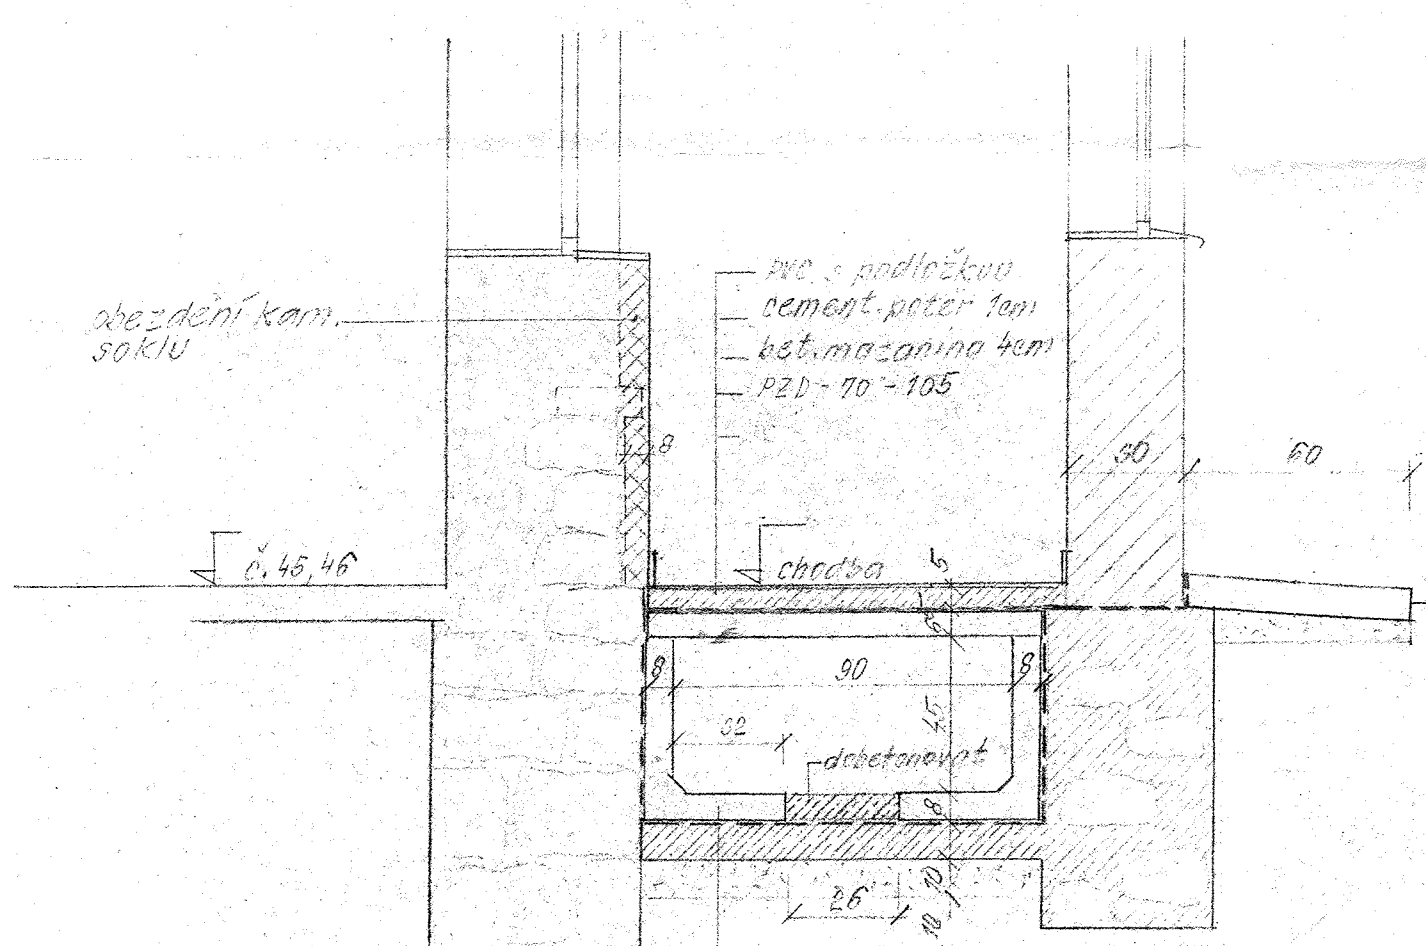


Řez II-II'

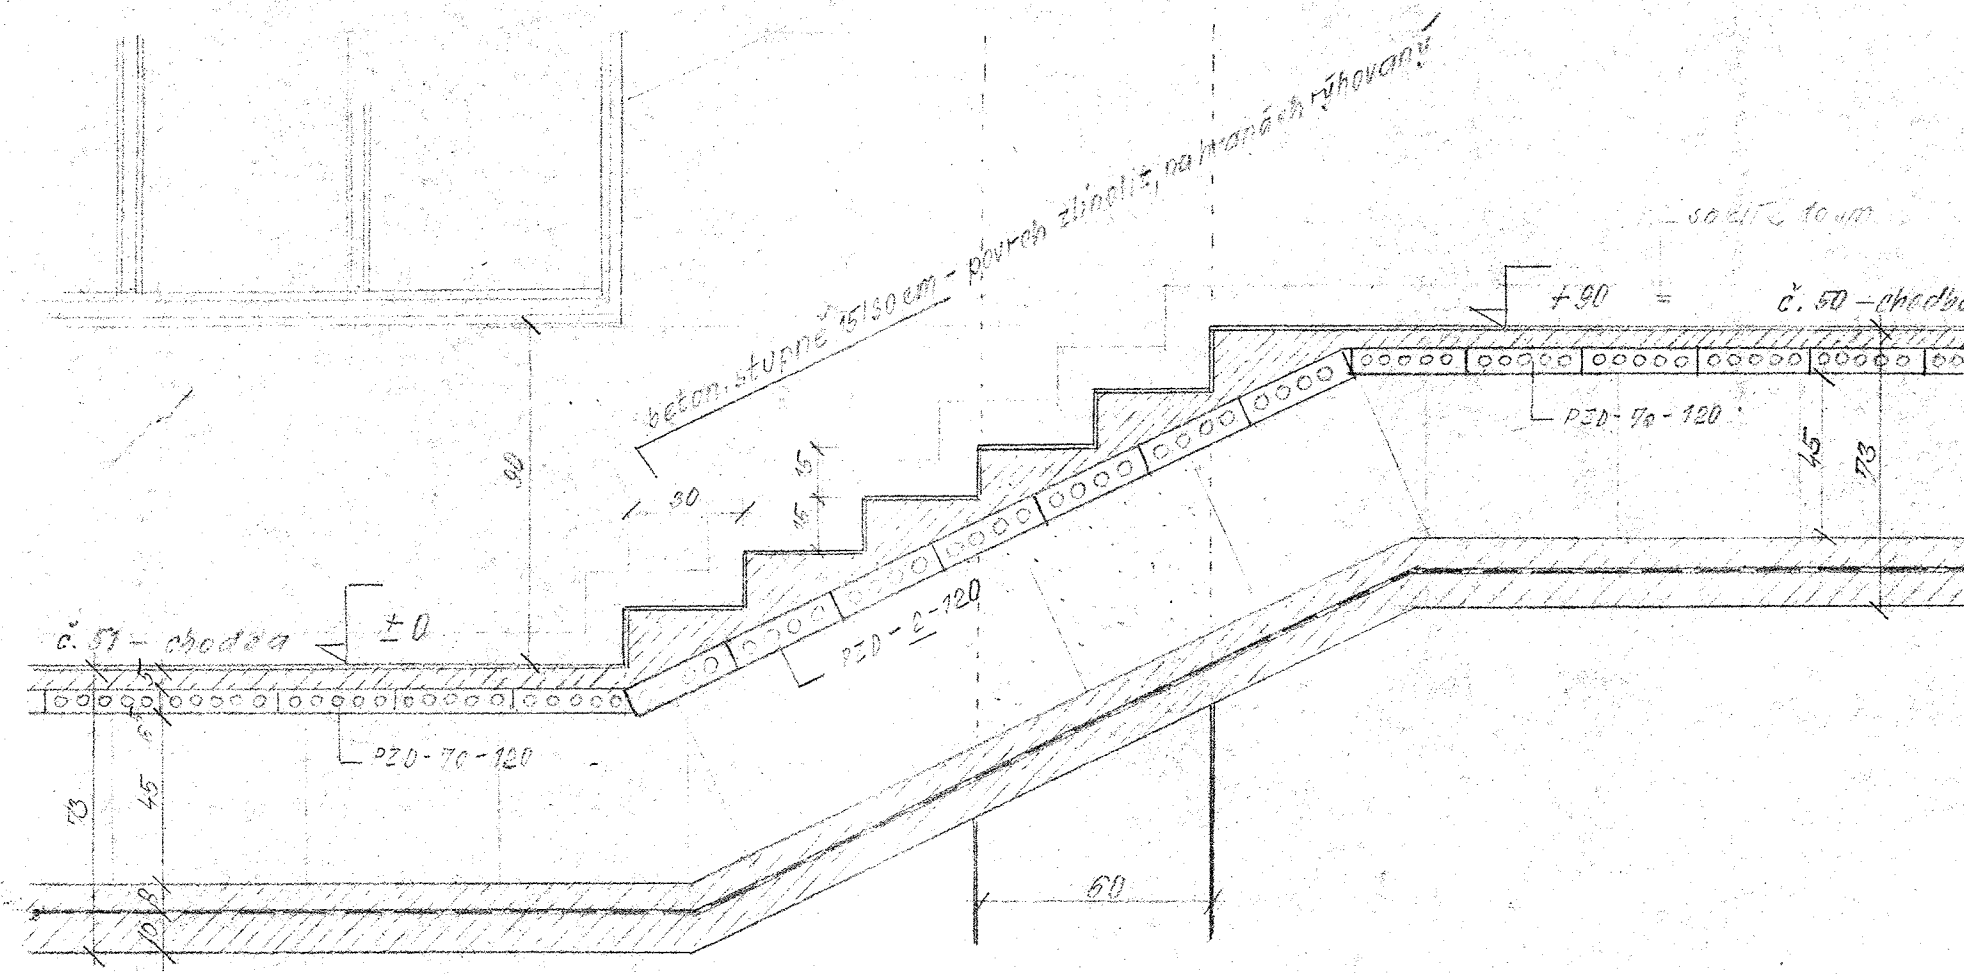

a) profil kanálky 90/45 mm

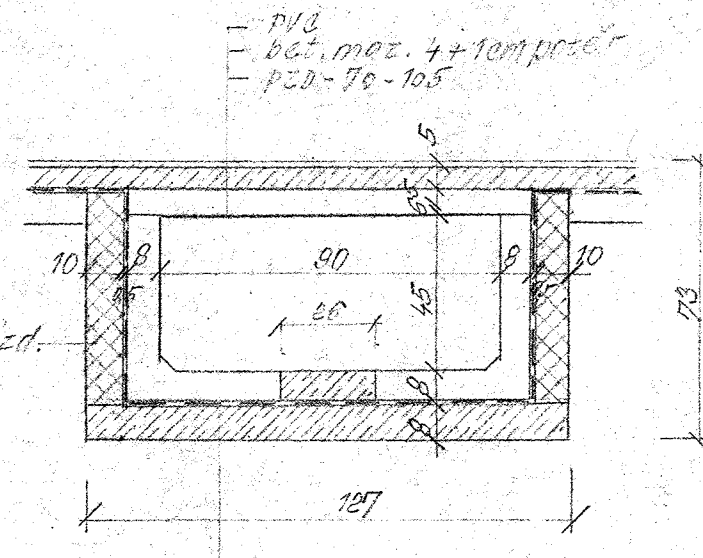

b) prof. kanálky 40/40 mm

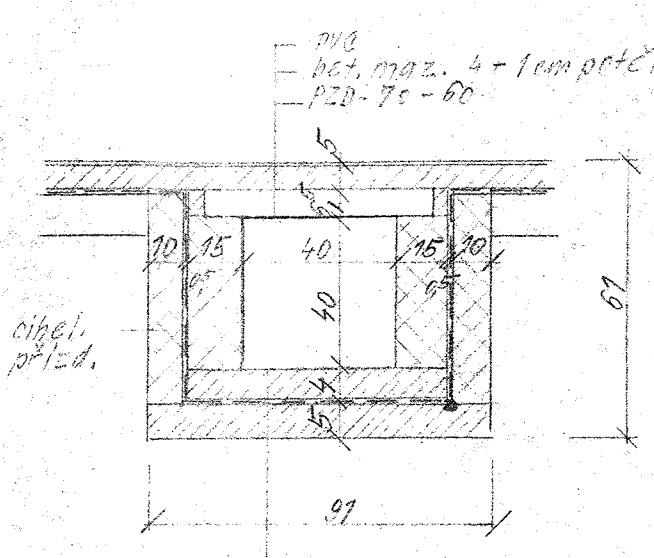

Prefabrikáty

LZC-302-50	KS 34
PZD-2-120	CS 7
PZD-70-105	CS 79
PZD-70-60	CS 72
IG - 6x5 a 15 cm	