




225 N 72nd

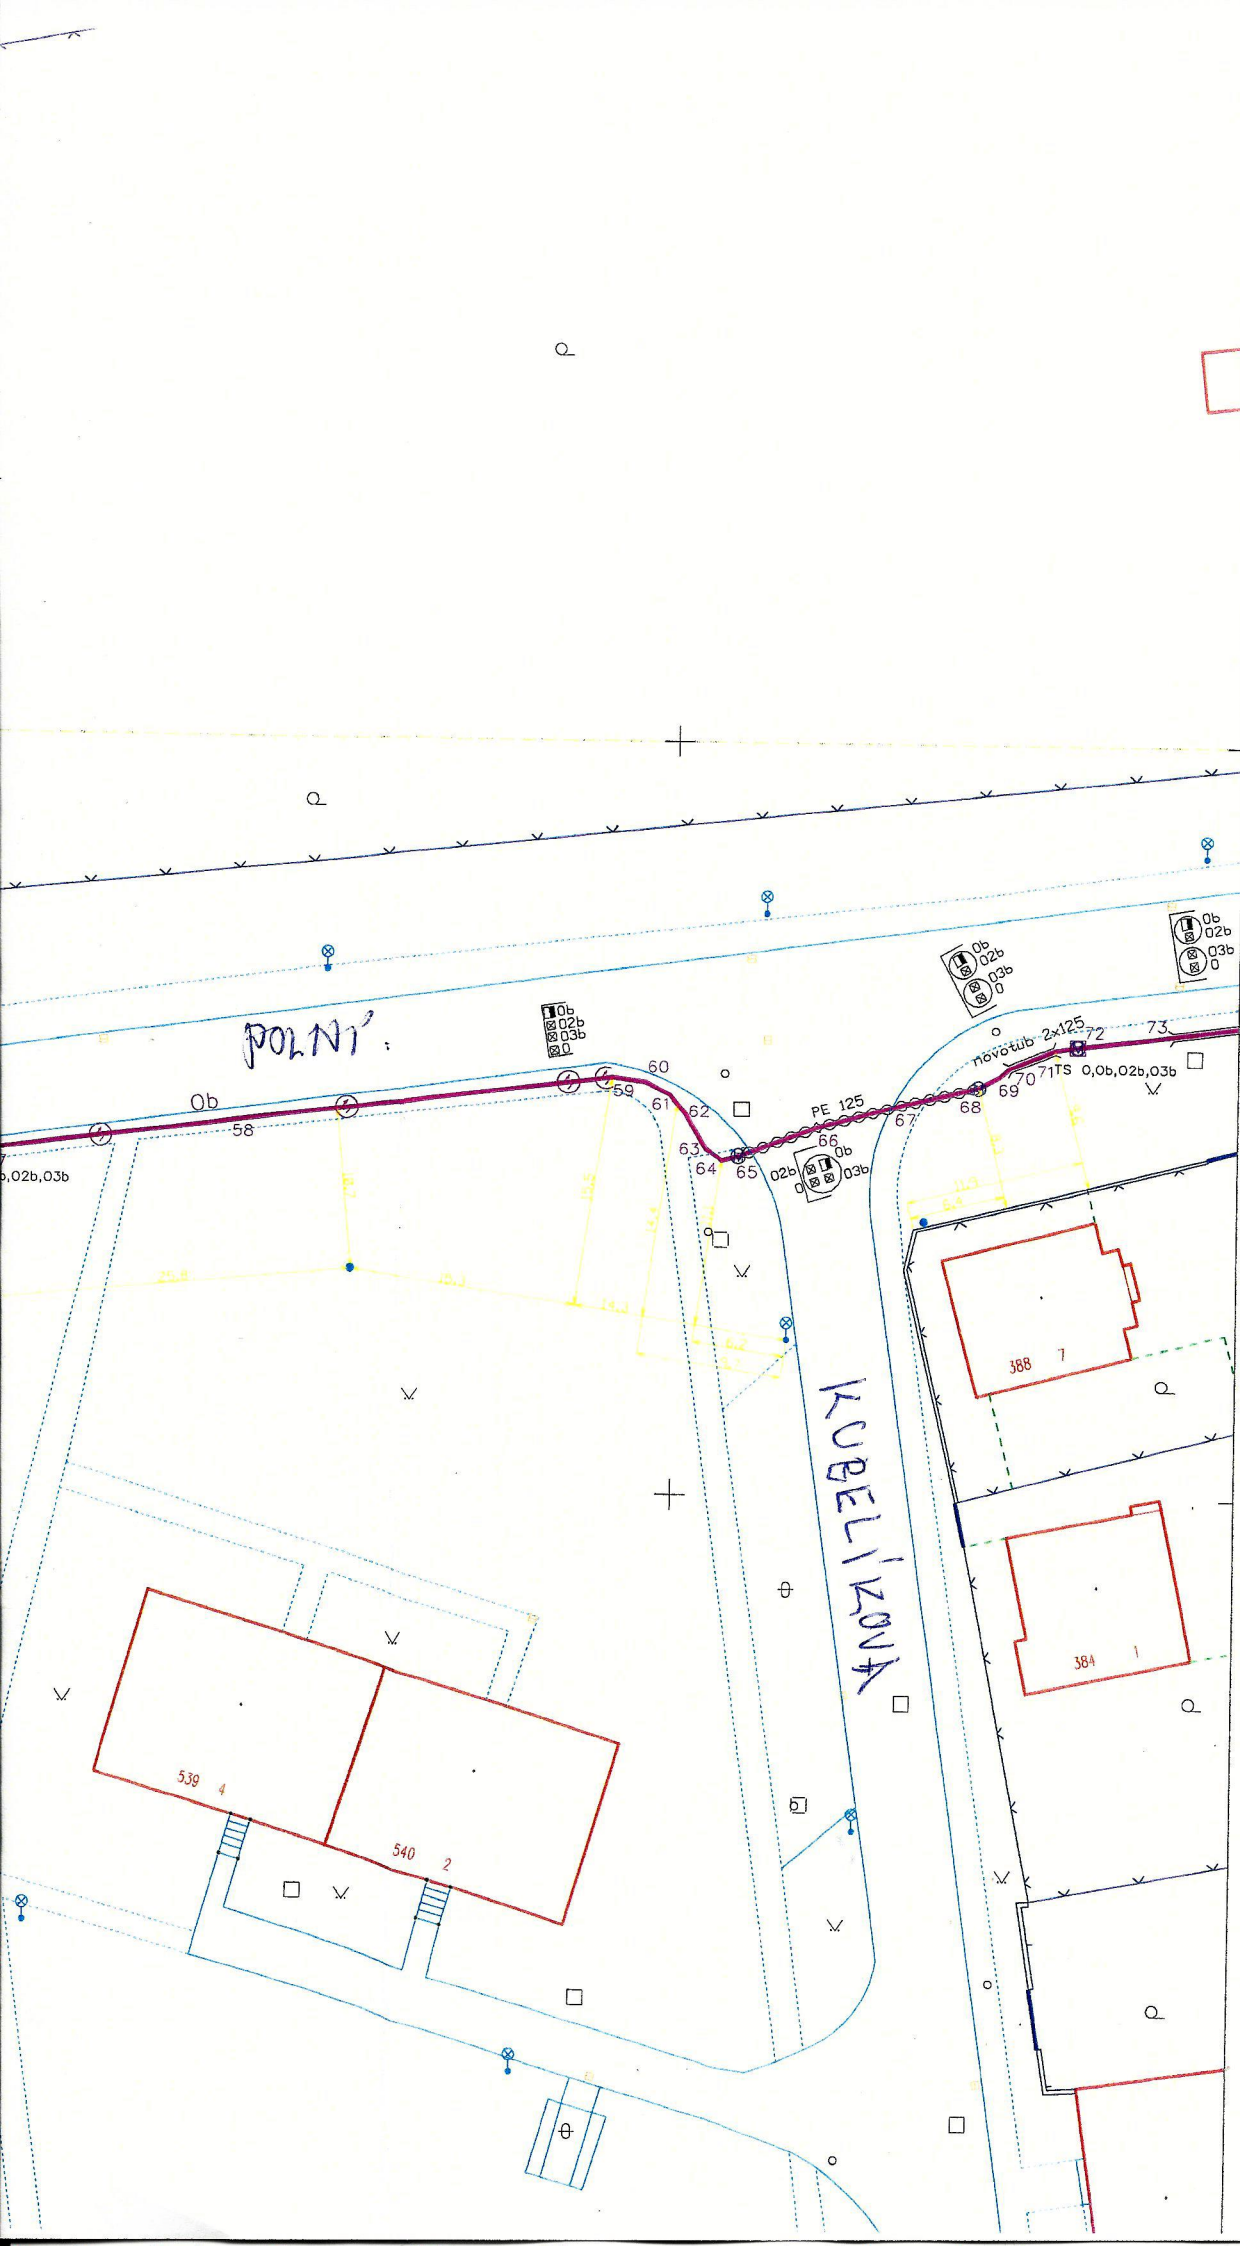


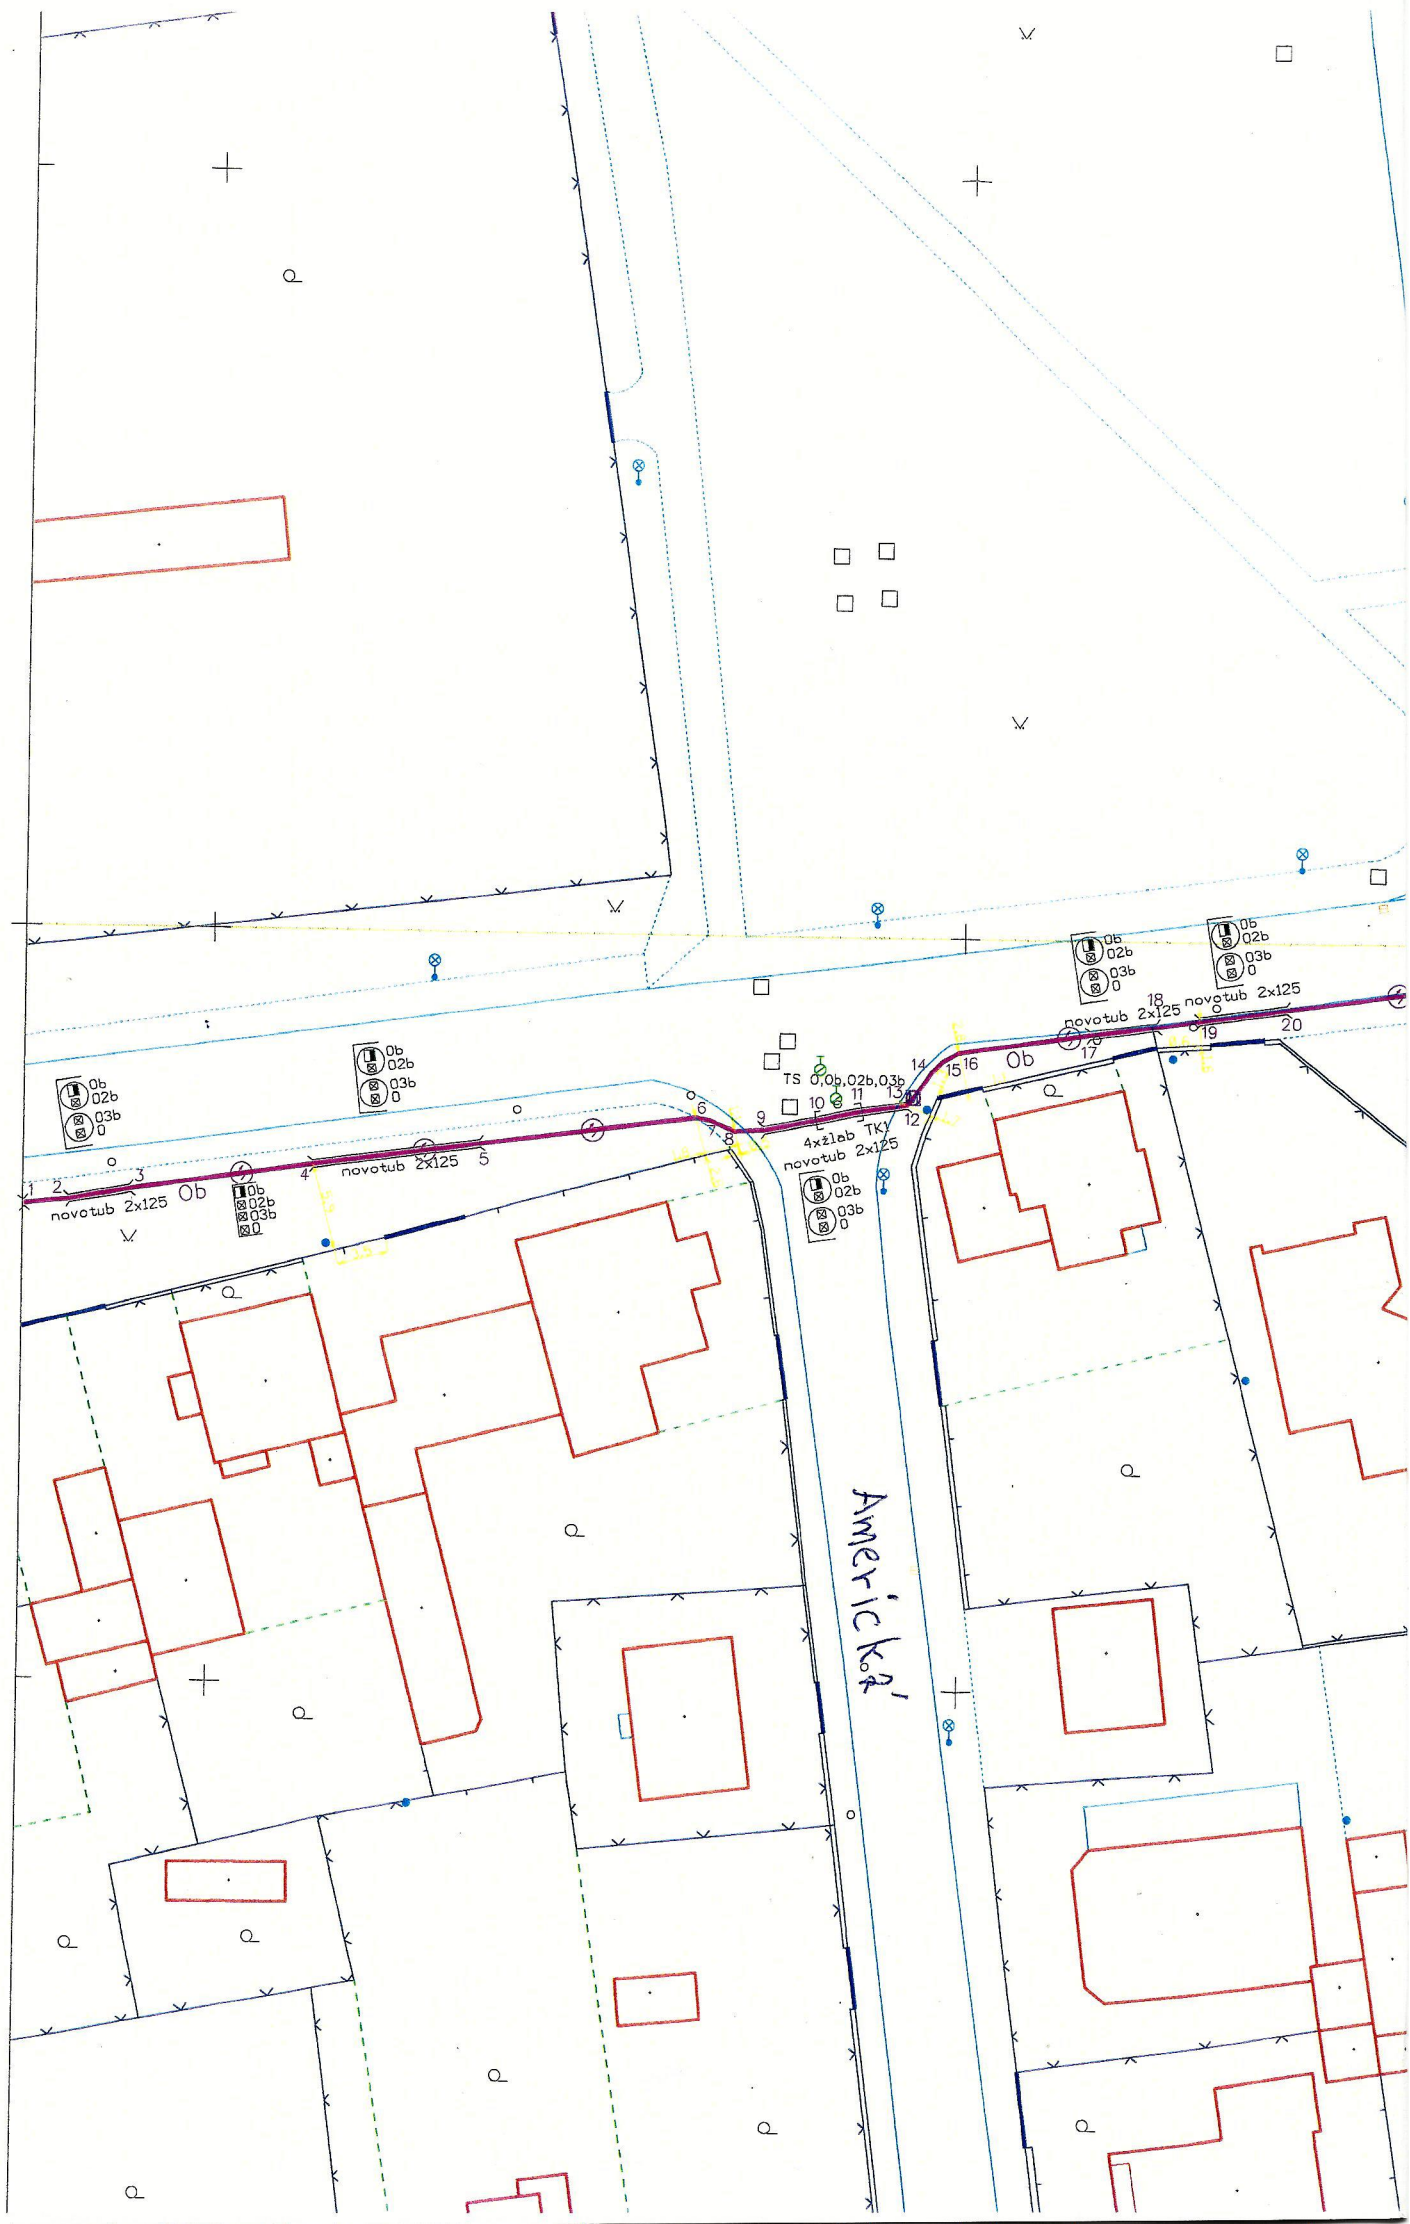





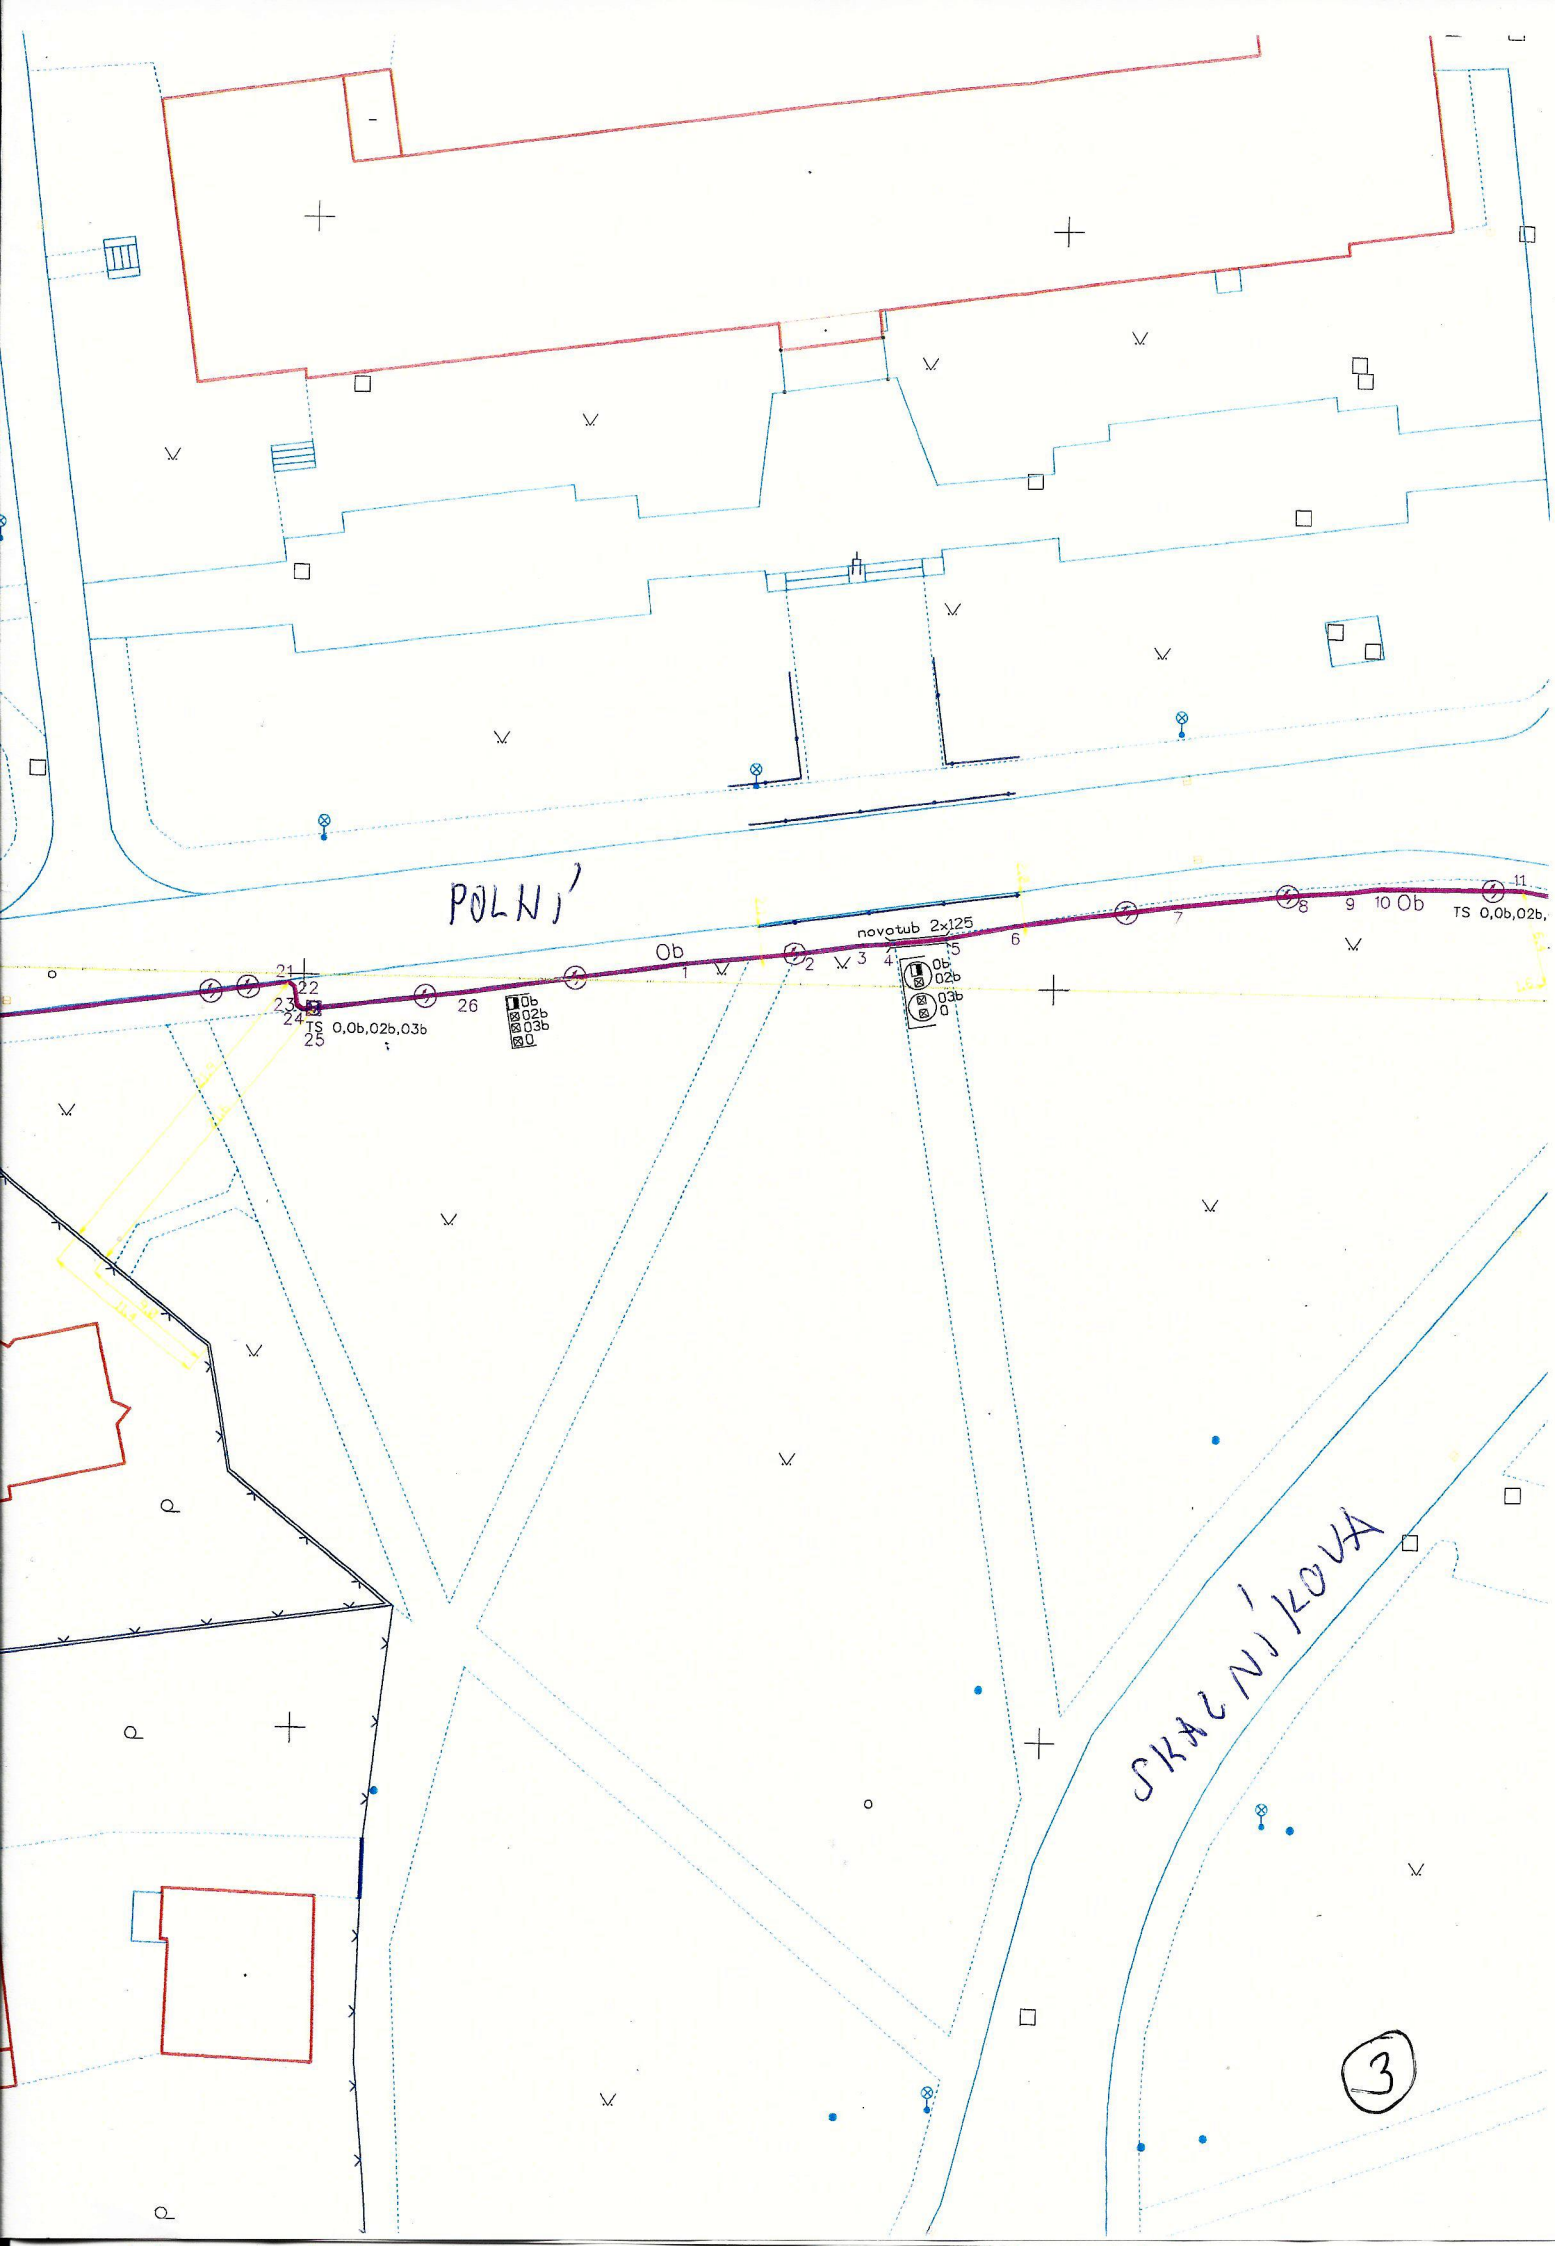

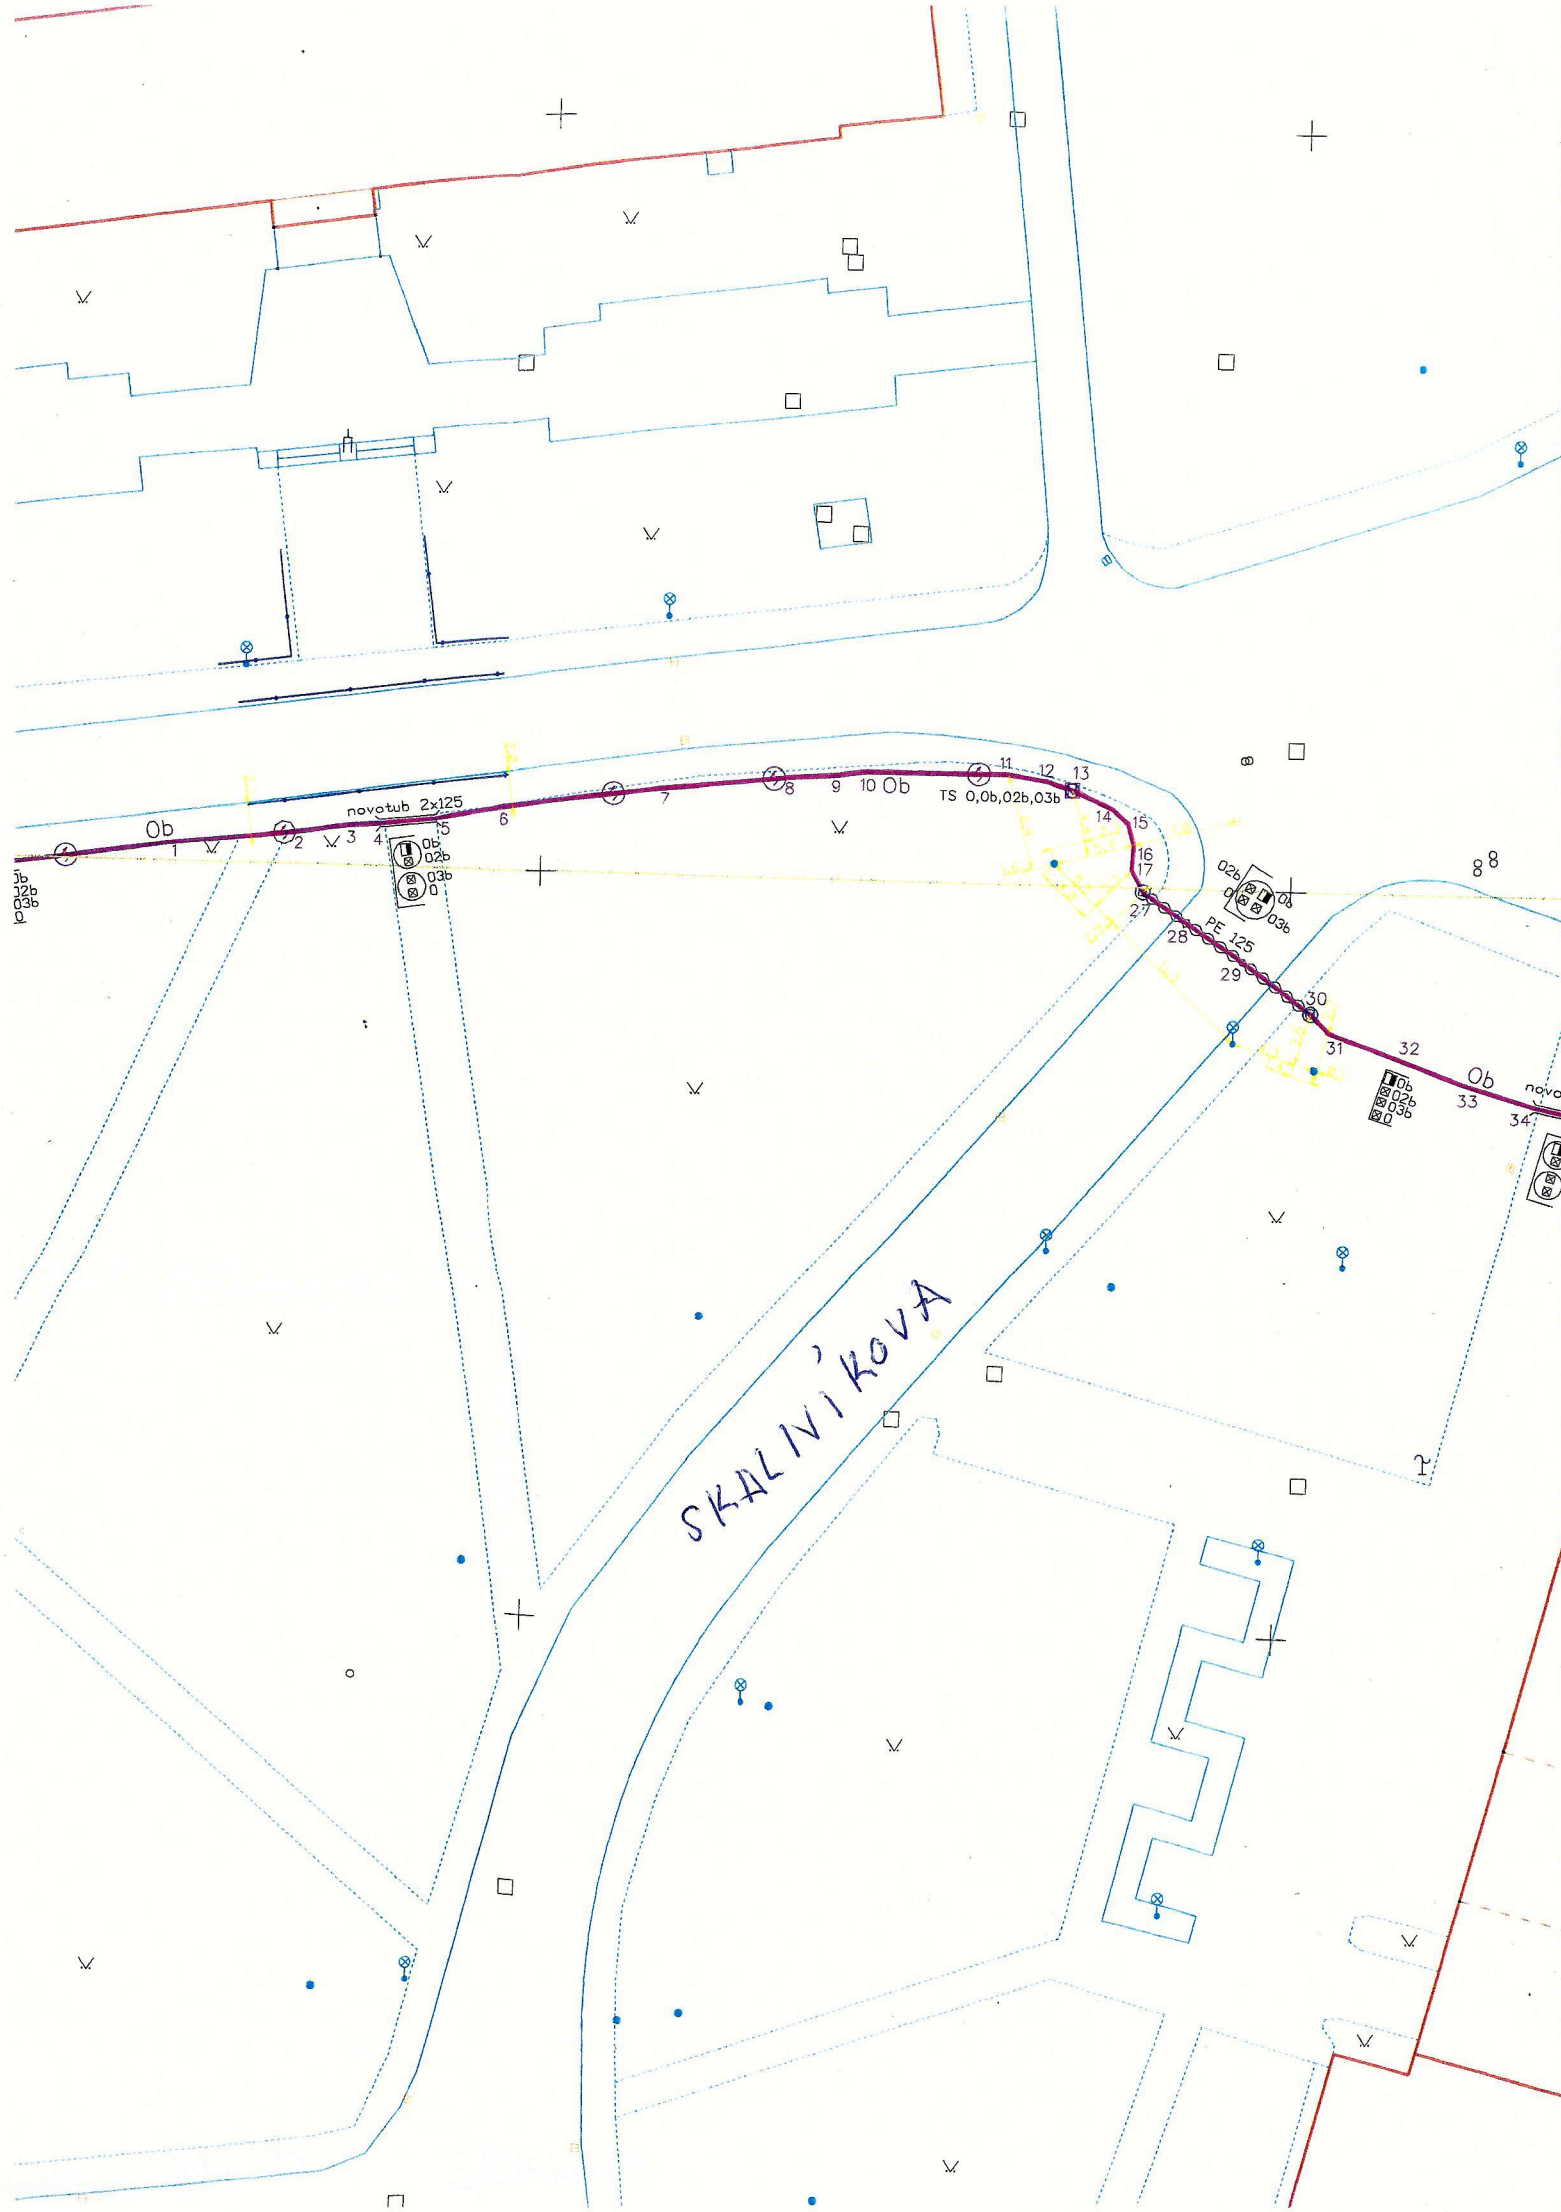

SKALNÍKOVÁ

novotub 2x125

Ob

Ob


TS 0,0b,02b,03b

PE 125

Ob

novotub



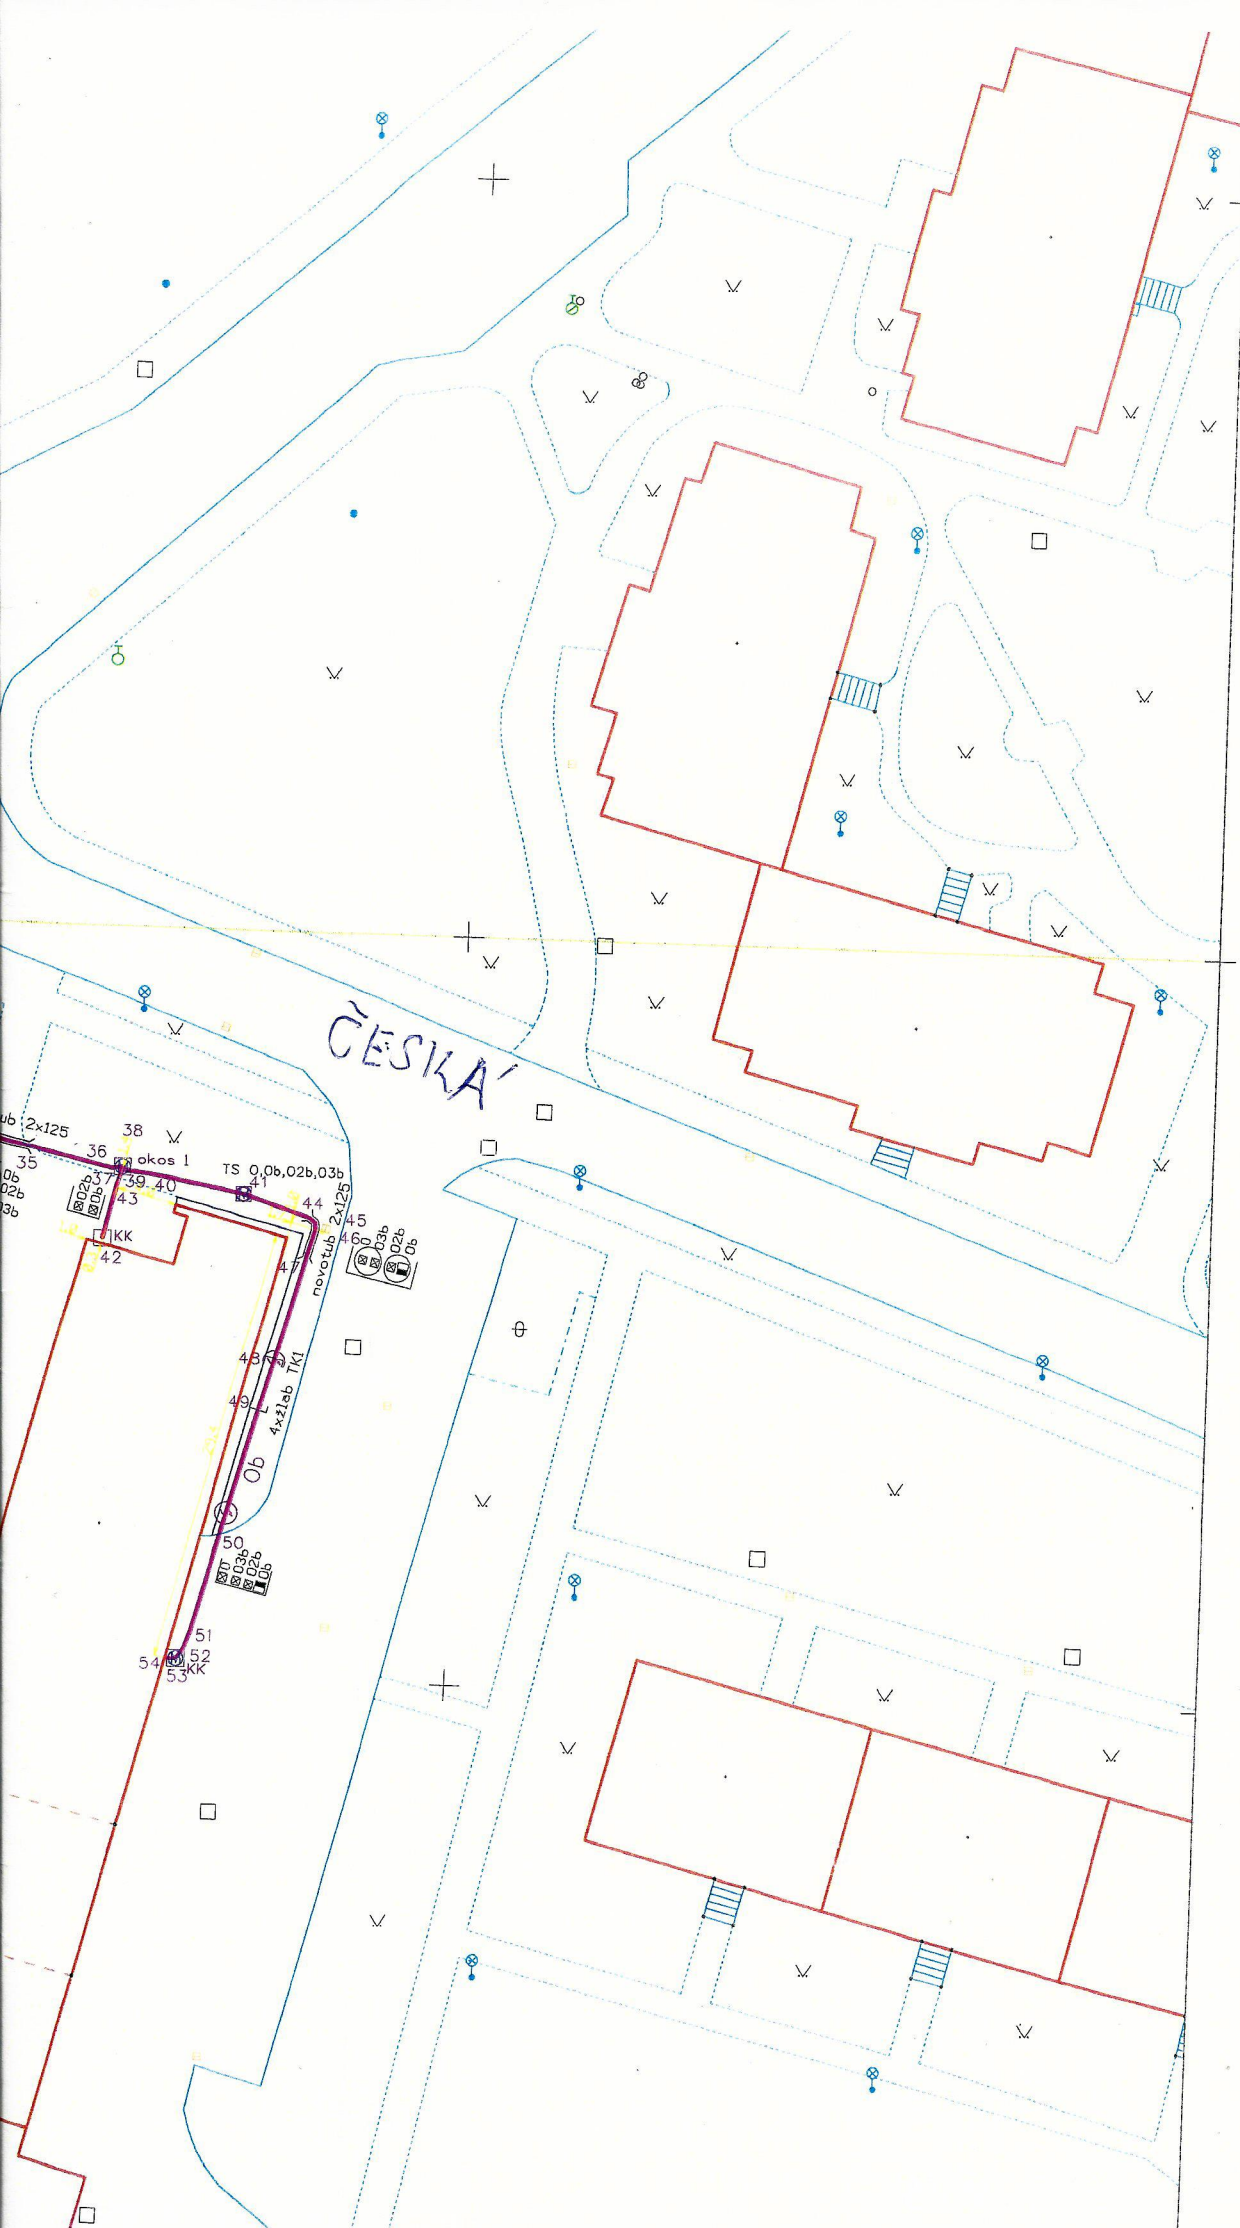

4