




areál  
uvod areal

**01.1**







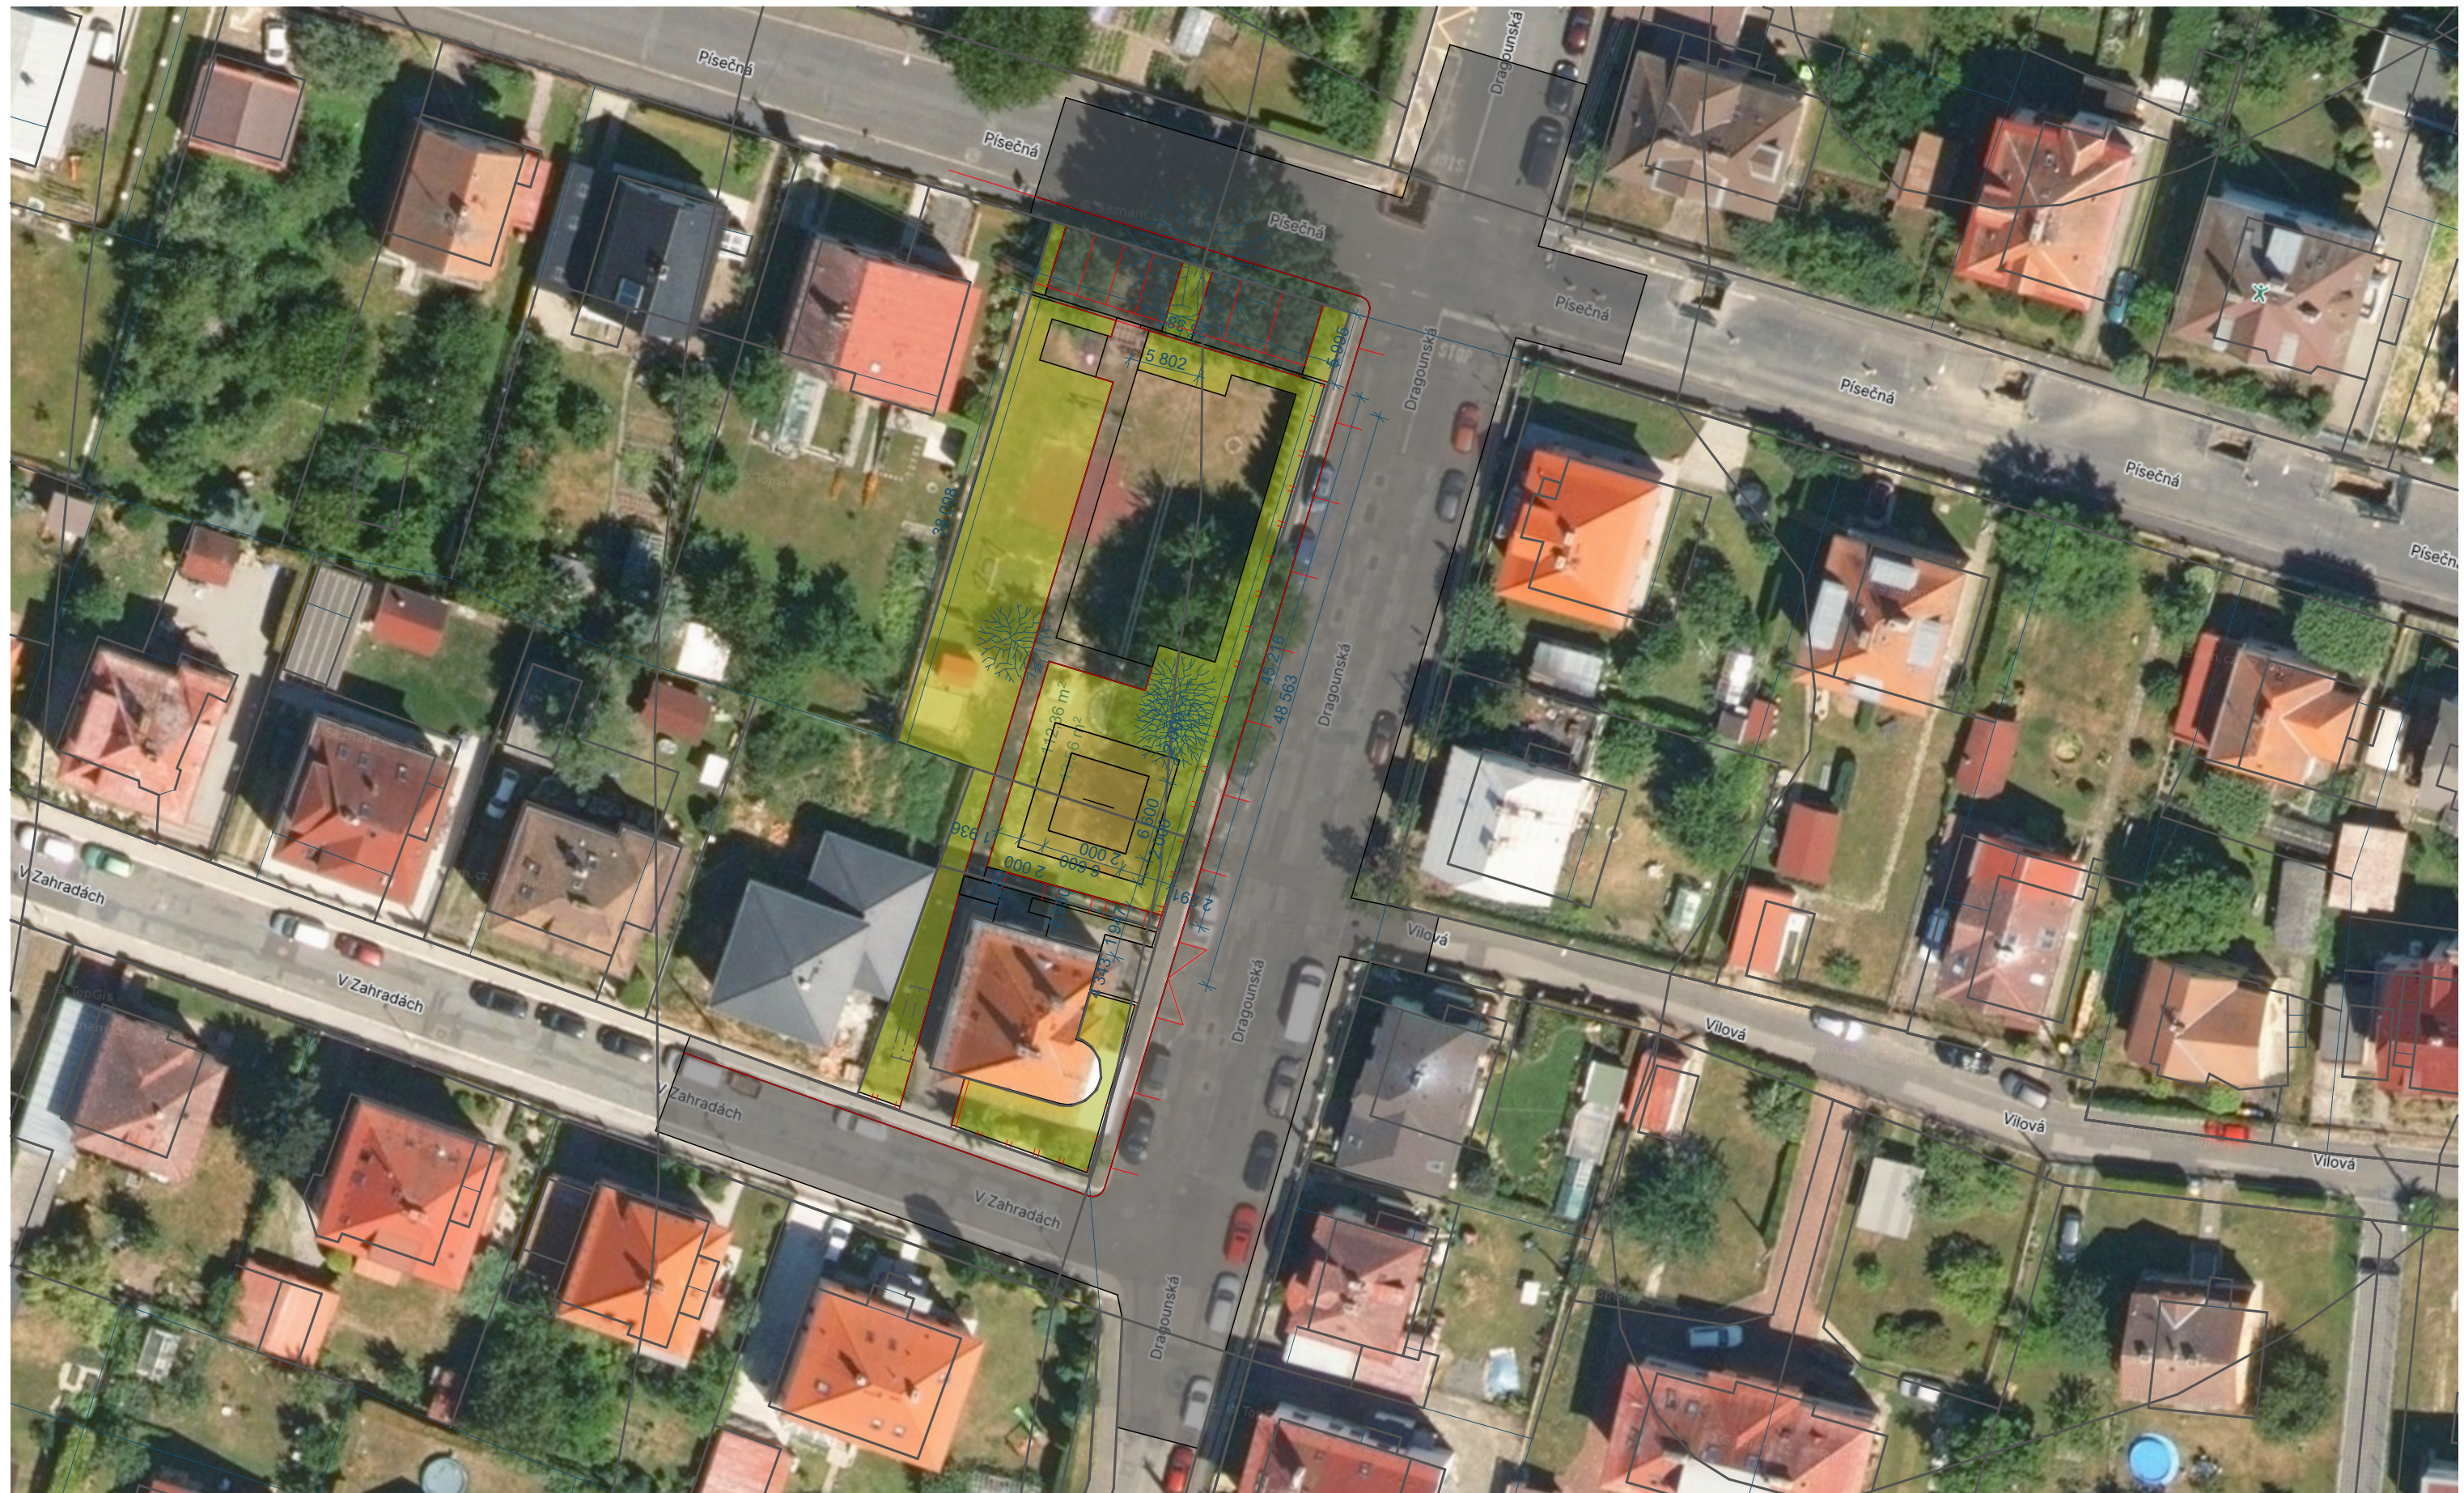

areál  
situace orto  
1:500  
**01.3**



