




Srovnávací rovina 616 m n.m.	
Kóty terénu	-9,18 619,84 -9,02 619,83 -6,82 619,59 -6,50 619,33 -4,73 618,61 -4,65 618,25 -4,57 618,21 -4,08 618,68 -4,01 618,35 -3,31 618,52 -2,81 618,56 0,26 618,50 3,27 618,39 6,14 618,18 7,23 617,90 7,61 617,77 8,64 617,42 10,36 617,33 11,20 617,28 13,52 617,11 13,83 617,08
Kóty nivelety	-5,58 618,81 -5,51 618,76 -4,73 618,61 -4,58 618,65 -4,57 618,21 -4,08 618,68 -3,31 618,52 3,25 618,42 3,27 618,39
Kóty frézování	-2,81 618,52 0,00 618,41 3,27 618,28

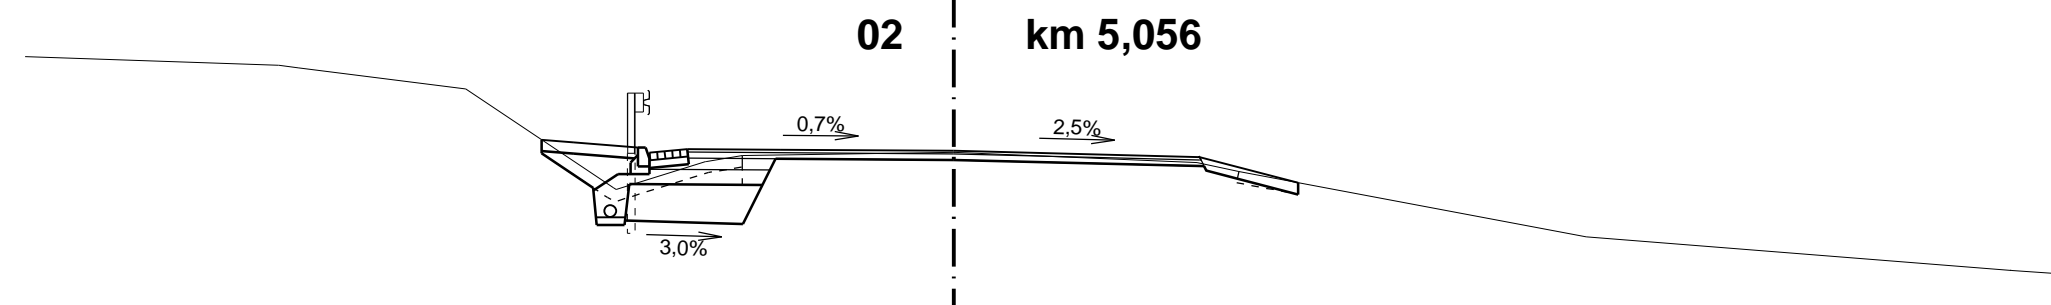


Srovnávací rovina 616 m n.m.	
Kóty terénu	-8,93 619,91 -8,67 619,88 -6,46 619,60 -4,50 618,29 -4,46 618,27 -4,03 618,75 -3,29 618,64 -3,27 618,64 -2,80 618,72 0,00 618,78 0,01 618,76 3,22 618,62 3,77 618,51 8,37 617,64 13,98 617,20 14,54 617,16
Kóty nivelety	-5,45 618,93 -4,18 618,82 -4,46 618,27 -4,03 618,75 -3,53 618,80 -3,29 618,64 -3,27 618,64 -2,80 618,72 0,00 618,68 3,25 618,70 3,77 618,51 4,56 618,36
Kóty frézování	-2,80 618,68 0,00 618,66 3,22 618,58

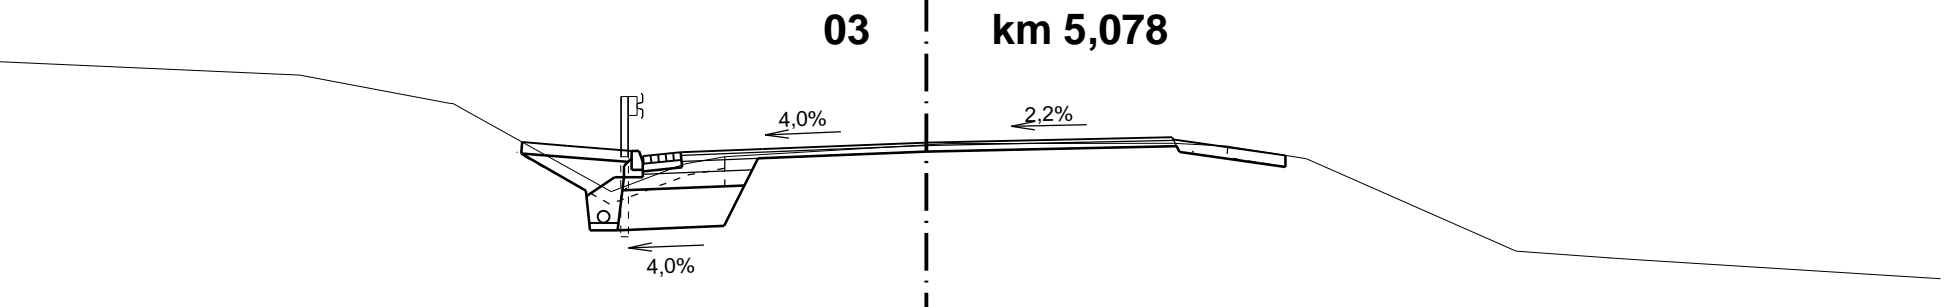


Srovnávací rovina 616 m n.m.	
Kóty terénu	-8,29 619,99 -6,31 619,62 -6,26 619,61 -4,17 618,45 -3,22 618,80 -3,20 618,51 -2,67 618,91 0,29 619,08 3,27 619,09 3,99 619,05 4,00 619,04 5,41 618,53 7,80 617,66 9,03 617,57 9,42 617,55 13,27 617,30 13,41 617,29
Kóty nivelety	-5,35 619,10 -3,90 618,98 -3,75 618,91 -3,25 618,96 -2,67 618,87 0,00 618,97 3,25 618,16 3,27 618,13 4,75 618,92
Kóty frézování	-2,67 618,87 0,00 618,97 3,27 619,05

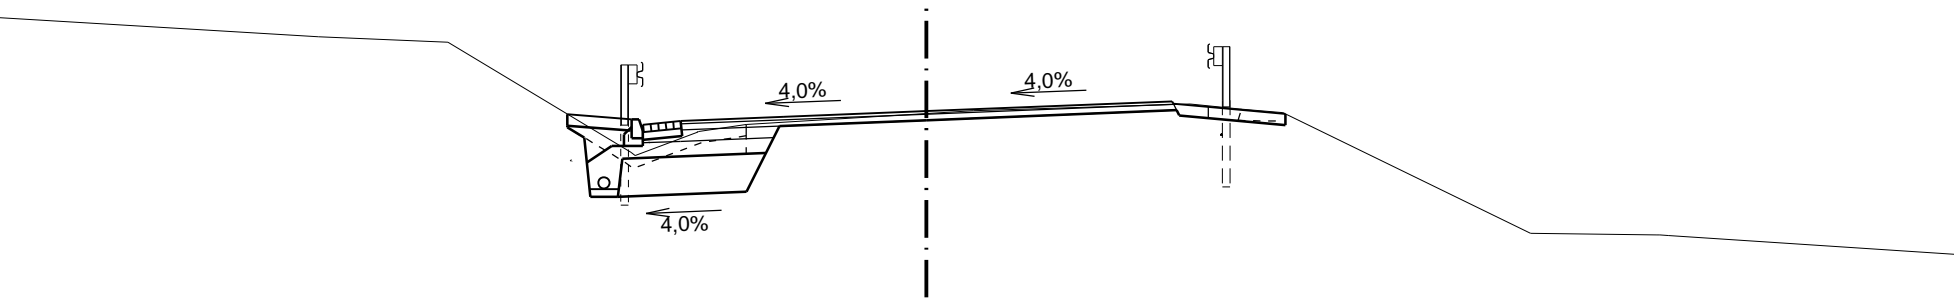


Srovnávací rovina 616 m n.m.	
Kóty terénu	-8,04 620,29 -6,00 620,20 -3,91 618,76 -3,85 618,72 -3,03 619,03 -3,01 619,03 -2,38 619,13 0,62 619,31 3,49 619,40 4,16 619,33 4,75 619,27 7,99 617,69 9,66 617,67 9,70 617,67 9,82 617,66 13,89 617,39
Kóty nivelety	-4,75 619,26 -3,90 619,20 -3,75 619,13 -3,25 619,18 -3,01 619,03 -2,38 619,13 0,00 619,31 3,25 619,43 3,27 619,40 4,75 619,27
Kóty frézování	-2,38 619,08 0,00 619,18 3,49 619,32

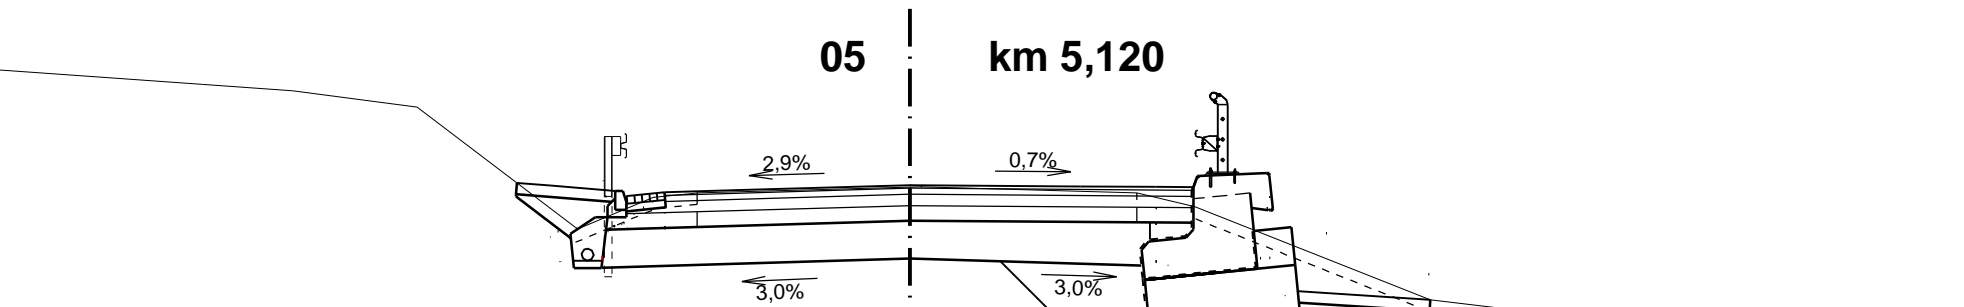


Srovnávací rovina 617 m n.m.	
Kóty terénu	-9,36 620,86 -8,17 620,78 -6,52 620,57 -4,42 618,97 -4,40 618,95 -3,39 619,37 -2,87 619,41 -2,81 619,43 0,14 619,51 3,00 619,45 3,77 619,25 6,88 618,02 8,44 617,83 13,42 617,52
Kóty nivelety	-5,20 619,56 -3,90 618,46 -3,75 618,59 -3,25 619,44 -2,81 619,33 0,00 619,41 3,75 619,50
Kóty frézování	-2,81 619,33 0,00 619,41 3,00 619,38

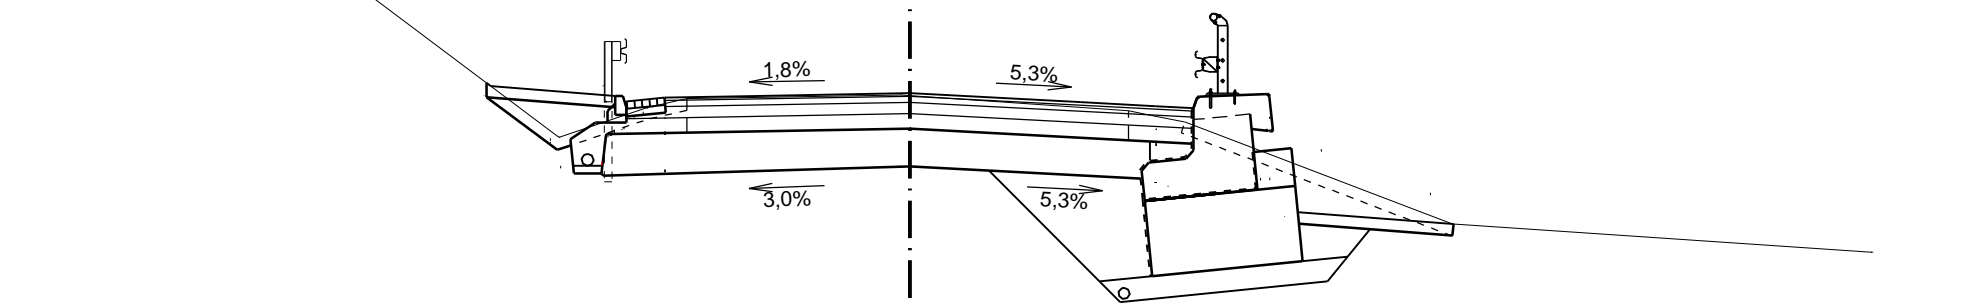

Srovnávací rovina 616 m n.m.	
Kóty terénu	-8,96 621,07 -8,79 621,06 -7,35 620,98 -4,66 618,97 -4,64 618,96 -3,78 619,25 -3,49 619,35 -3,18 619,42 -2,95 619,47 -0,12 619,52 2,89 619,31 3,19 619,25 3,63 619,16 7,17 617,82 7,18 617,81 7,19 617,81 12,71 617,44 12,73 617,44
Kóty nivelety	-5,60 619,68 -5,55 619,64 -3,90 619,50 -3,75 619,43 -3,25 619,48 -2,95 619,37 0,00 619,42 3,75 619,34
Kóty frézování	-2,95 619,37 0,00 619,42 2,89 619,27

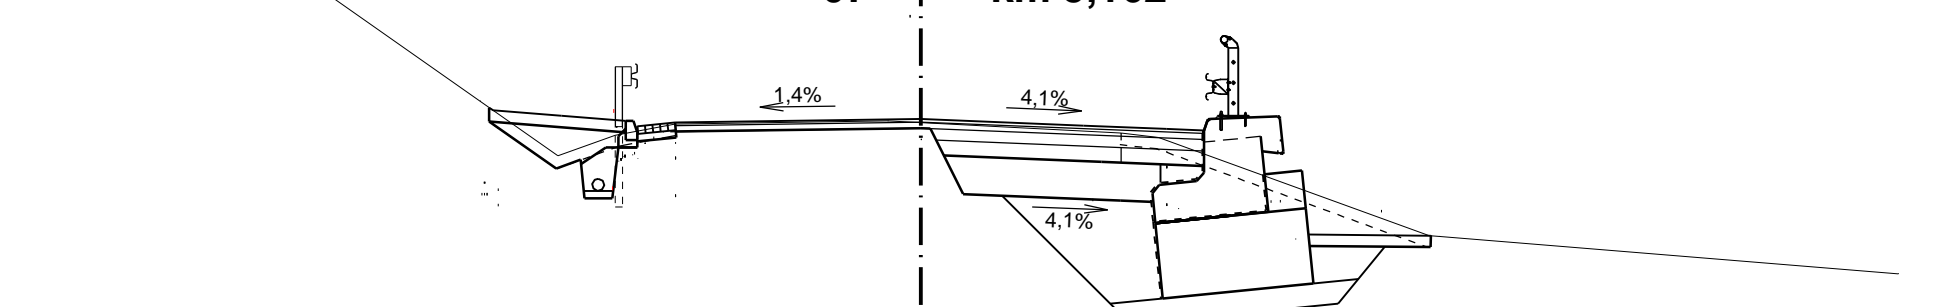

Srovnávací rovina 616 m n.m.	
Kóty terénu	-8,03 621,19 -5,83 619,64 -4,80 618,92 -4,04 619,19 -3,75 619,31 -3,25 619,36 -3,25 619,34 -0,44 619,38 2,65 619,22 3,15 619,16 3,16 619,16 6,72 617,87 6,75 617,86 6,86 617,86 12,93 617,36
Kóty nivelety	-5,71 619,56 -5,65 619,52 -3,90 619,38 -3,75 619,31 -3,25 619,36 0,00 619,29 3,75 619,25
Kóty frézování	-3,25 619,24 0,00 619,29 2,65 619,18

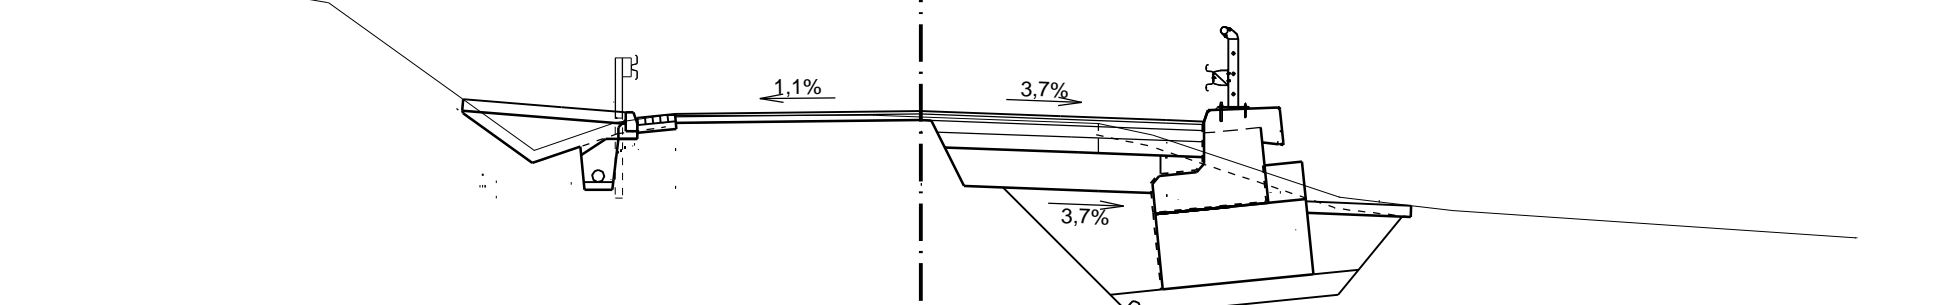

Srovnávací rovina 616 m n.m.	
Kóty terénu	-9,58 621,04 -7,85 620,74 -7,83 620,74 -5,11 618,79 -4,04 619,15 -3,39 619,25 -3,39 619,27 -0,63 619,25 2,35 619,14 3,07 618,99 3,34 618,90 5,52 618,17 5,53 618,17 6,13 618,10 7,04 617,99 12,36 617,63 12,38 617,63
Kóty nivelety	-6,05 619,46 -3,90 619,29 -3,75 619,22 -3,25 619,27 0,00 619,31 3,75 619,17
Kóty frézování	-3,39 619,15 0,00 619,18 2,35 619,10