




Srovnávací rovina 618 m n.m.	
Kóty terénu	-9,54 621,33 -8,29 621,29 -5,94 621,12 -5,28 621,08 -4,99 620,73 -4,14 620,66 -3,99 620,59 -3,70 620,22 -3,14 620,49 -2,36 620,60 -2,35 620,60
Kóty nivelety	-5,54 621,10 -4,99 620,73 -4,14 620,66 -3,99 620,59 -3,70 620,22 -3,14 620,49 -2,36 620,60 -2,35 620,60
Kóty frézování	0,00 620,64 0,00 620,76 3,60 620,75 3,60 620,83 4,79 620,69

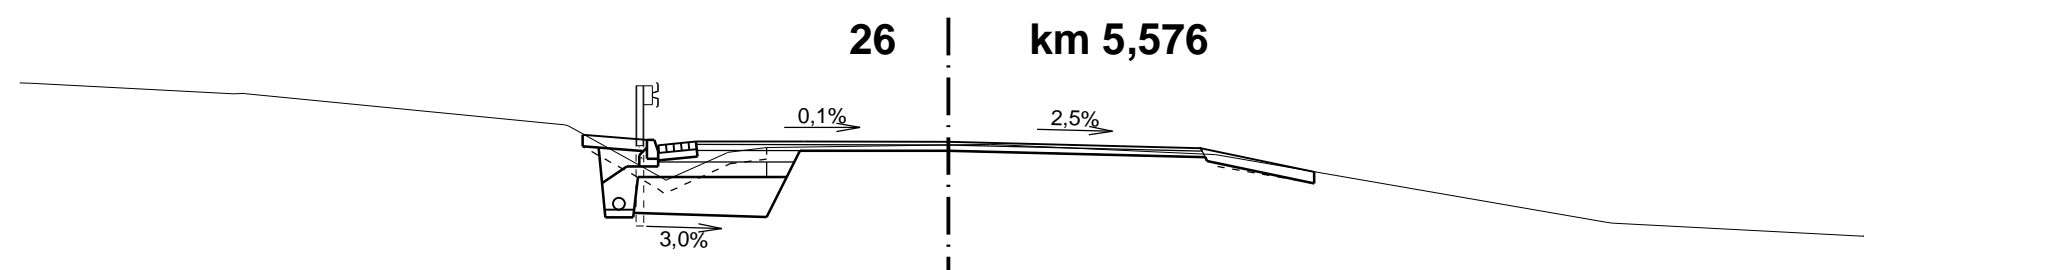


Srovnávací rovina 619 m n.m.	
Kóty terénu	-9,46 622,38 -9,33 622,38 -5,07 621,87 -5,03 621,96 -3,77 621,26 -3,74 621,24 -2,93 621,60 -2,92 621,60 -2,41 621,67
Kóty nivelety	-4,84 621,84 -3,99 621,77 -3,84 621,70 -3,34 621,75 -2,92 621,60 -2,41 621,67
Kóty frézování	0,00 621,62 0,00 621,74 3,54 621,54 4,84 621,35

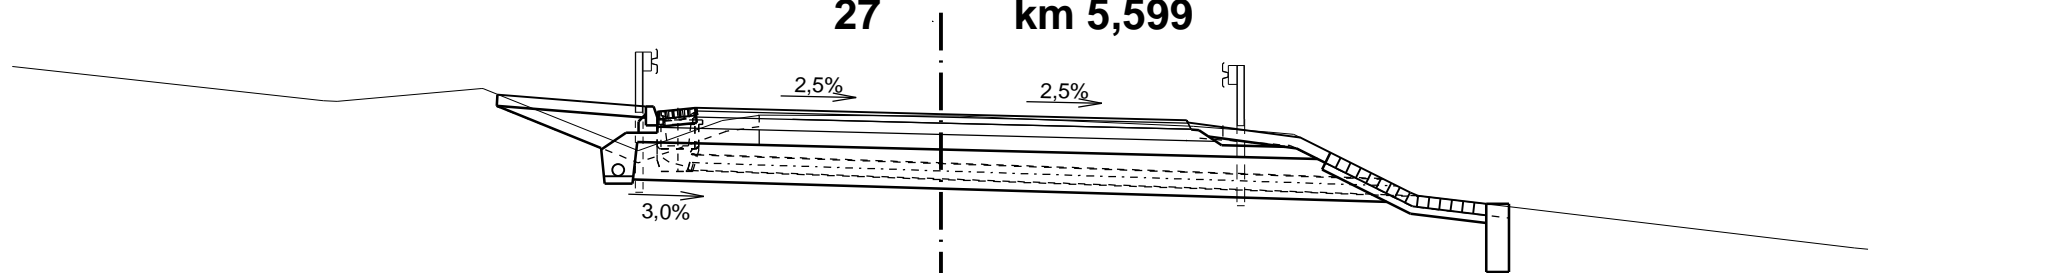


Srovnávací rovina 620 m n.m.	
Kóty terénu	-8,17 623,16 -7,99 623,15 -6,08 623,32 -6,06 623,32 -4,00 622,50 -2,90 622,90 -2,41 622,97 -2,40 622,97
Kóty nivelety	-5,86 623,24 -3,90 623,09 -3,75 623,02 -3,25 623,07 -2,40 622,93
Kóty frézování	0,00 622,87 0,00 622,99 3,34 622,78 3,27 622,88 4,75 622,68

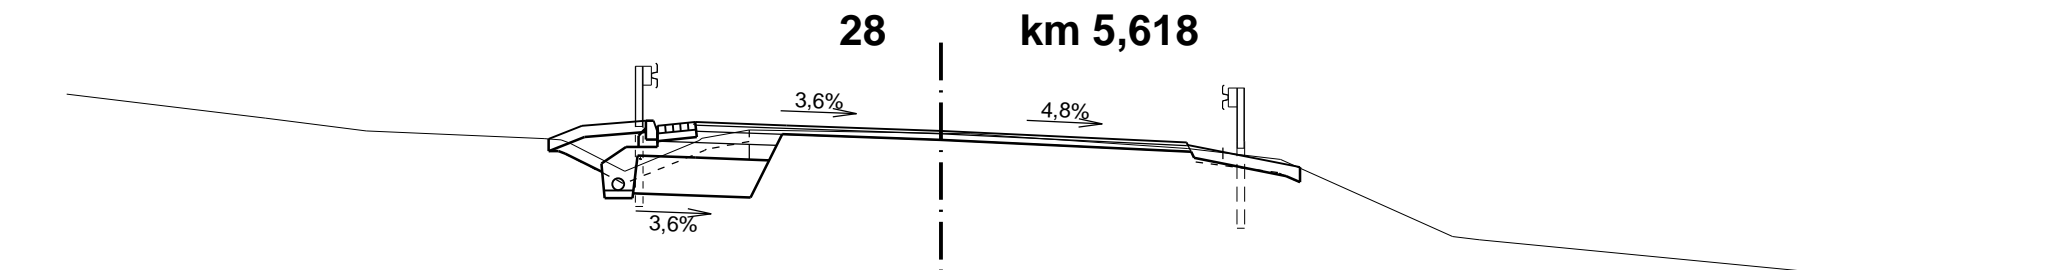


Srovnávací rovina 621 m n.m.	
Kóty terénu	-8,93 624,06 -7,60 623,89 -5,19 623,78 -5,03 623,77 -4,91 623,73 -4,18 623,35 -3,20 623,76 -3,16 623,79 -2,53 623,90
Kóty nivelety	-6,15 626,27 -4,36 625,19 -4,32 625,17 -3,90 625,10 -3,75 625,03 -3,25 625,08 -2,49 625,03 -2,48 625,03
Kóty frézování	0,00 623,77 0,00 623,89 3,26 623,61 3,27 623,68 4,75 623,41

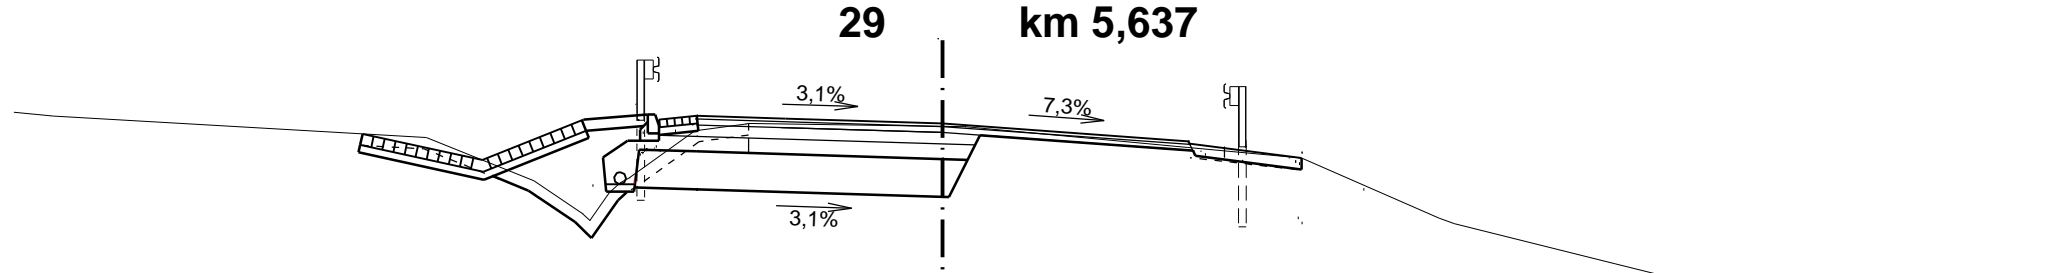


Srovnávací rovina 622 m n.m.	
Kóty terénu	-6,83 624,67 -5,41 624,10 -4,77 623,58 -4,67 623,58 -4,40 623,95 -4,27 624,07 -4,14 624,14 -3,28 624,77 -2,61 624,85 -2,57 624,86
Kóty nivelety	-7,67 624,72 -6,09 624,38 -4,75 624,91 -3,90 624,98 -3,75 624,91 -3,25 624,96
Kóty frézování	0,00 624,74 0,00 624,86 3,24 624,51 3,27 624,60 4,75 624,40

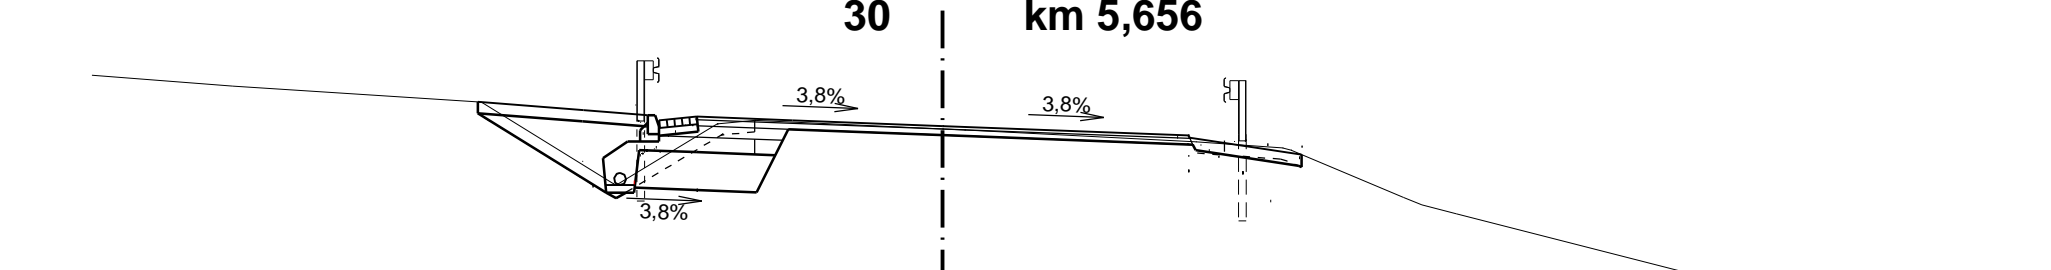

Srovnávací rovina 623 m n.m.	
Kóty terénu	-9,39 626,48 -6,10 626,27 -4,36 625,19 -4,32 625,17 -3,90 625,10 -3,75 625,03 -3,25 625,08 -2,98 625,98 -2,49 626,03 -2,48 626,03
Kóty nivelety	-6,15 626,27 -4,36 625,19 -4,32 625,17 -3,90 625,10 -3,75 625,03 -3,25 625,08 -2,98 625,98 -2,49 626,03 -2,48 626,03
Kóty frézování	0,00 625,83 0,00 625,95 3,35 625,75 3,27 625,80 4,75 625,57

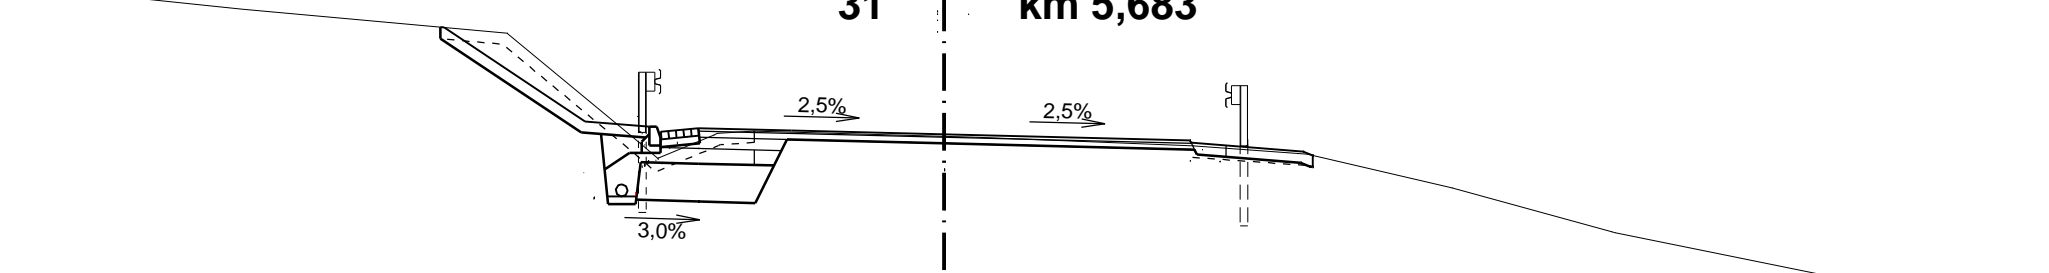

Srovnávací rovina 625 m n.m.	
Kóty terénu	-9,29 629,37 -5,78 629,05 -4,00 627,58 -3,95 627,58 -3,05 627,70 -3,00 627,73 -2,53 627,76 -2,51 627,76
Kóty nivelety	-6,86 628,13 -4,75 627,89 -3,90 627,82 -3,75 627,75 -3,25 627,80
Kóty frézování	0,00 627,68 0,00 627,72 3,29 627,56 3,27 627,61 4,80 627,46

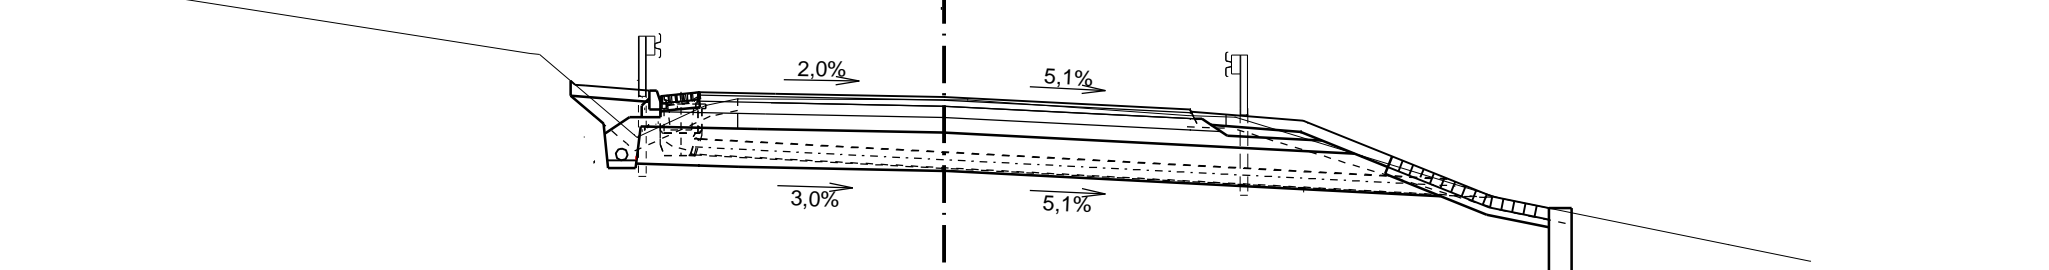

Srovnávací rovina 626 m n.m.	
Kóty terénu	-5,48 628,91 -5,35 628,90 -4,10 628,84 -4,06 628,80 -3,16 628,22 -3,14 628,23 -2,73 628,31 -2,73 628,31
Kóty nivelety	-4,94 628,55 -4,88 628,50 -4,10 628,84 -4,06 628,80 -3,16 628,22 -3,14 628,23 -2,73 628,31 -2,73 628,31
Kóty frézování	0,00 628,22 0,00 628,34 3,22 628,05 3,25 628,17 3,27 628,14 4,75 628,02