


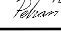


SO 118**Přeložka polních cest v k.ú. Stanoviště****Objednatel:****Krajská správa a údržba silnic
Karlovarského kraje, p.o.**

Chebská 282, 356 01 Sokolov

**Zhotovitel PDPS****Valbek, spol. s r.o., středisko Plzeň**Parková 1205/11
326 00 Plzeň**HIP:**

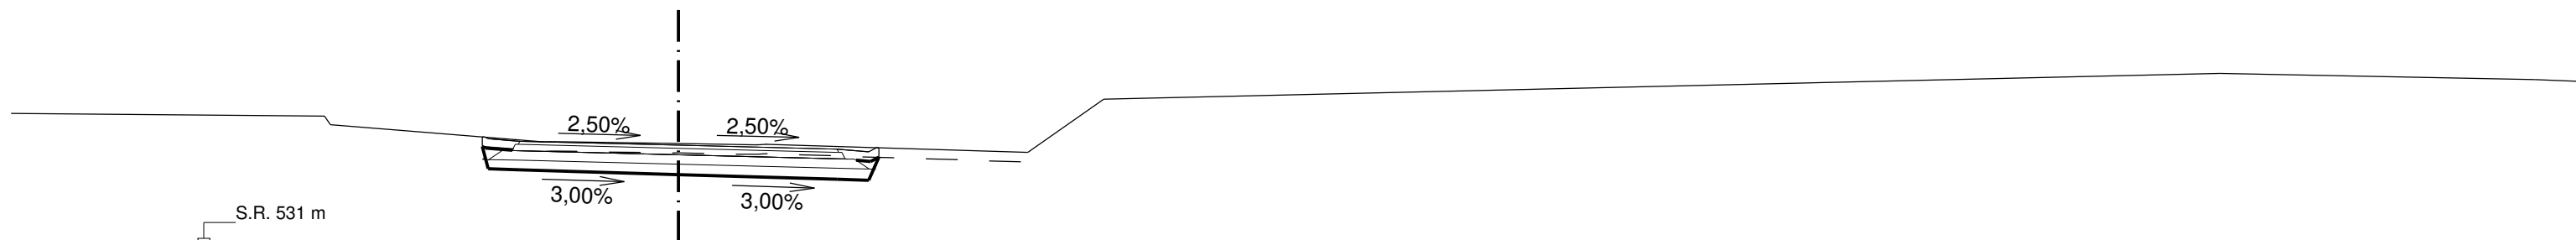
N. Pišková, DiS.

	Vypracoval	Bc. J. Šindelářová		Zak. číslo	16PL22017
	Zodp. projektant	Bc. J. Šindelářová		Datum	10/2017
	Tech. kontrola	Ing. T. Petrář		Stupeň	PDPS
	Akce			Počet formátů	11 x A4
	II/230 Silniční obchvat Mariánské Lázně			Měřítko	
Zhotovitel: Valbek, spol. s r.o., středisko Plzeň Parková 1205/11 326 00 Plzeň	Příloha			Č. přílohy	Paré
	CHARAKTERISTICKÉ PŘÍČNÉ ŘEZY			5	

CHARAKTERISTICKÉ PŘÍČNÉ ŘEZY SO 118-1

M 1 : 100

km 0 + 020,000

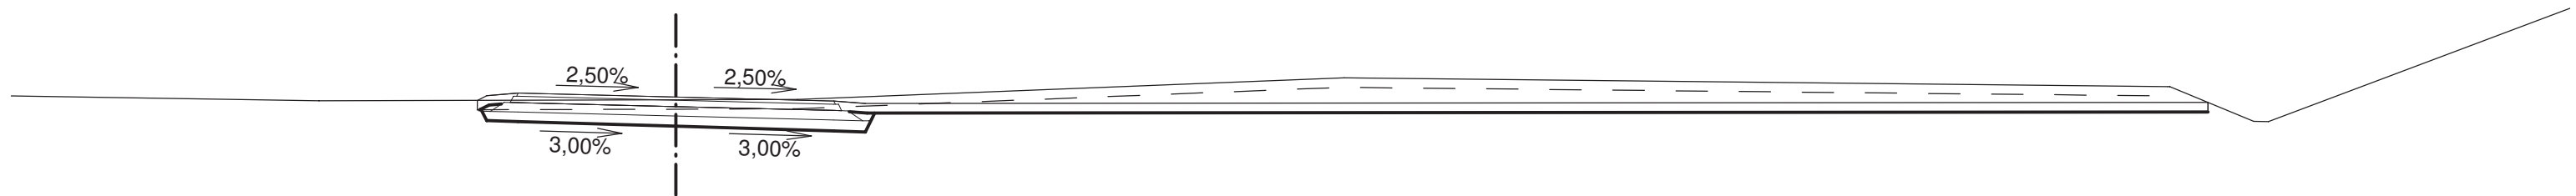
[illegible]

km 0 + 040,000

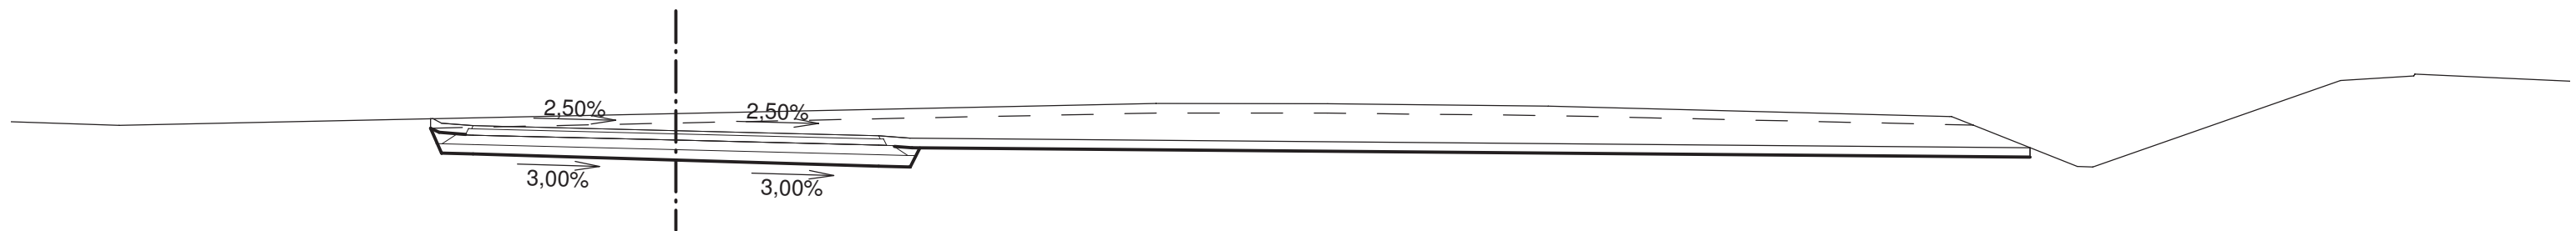
[illegible]

M 1 : 100

km 0 + 060,000

[illegible]

km 0 + 080,000



	S.R.	532 m
NOVÝ STAV:	-3,71 -3,21 0,00 3,21 3,71	534,64 534,60 534,52 534,44 534,40
TERÉN:	0,00 7,61 10,33 13,82	534,79 534,95 534,95 534,91
	20,18 20,21 20,55	534,74 534,74 534,61
	22,20 22,45 22,72	533,95 533,94 534,04
	24,29	534,59
	26,37 27,02 27,53 27,55	535,32 535,36 535,39 535,42
	29,77	535,31

M 1 : 100

[illegible]


NOVÝ STAV:	-3,75	535,05	0,00	534,93	3,25
	-3,25	535,01			3,75
					534,81
TERÉN:			0,00	534,93	
			1,00	534,88	
					17,53
					534,32
					29,66
					533,93
					29,70
					533,88

M 1 : 100

km 0 + 180,000



[illegible]

M 1 : 100


[illegible]

