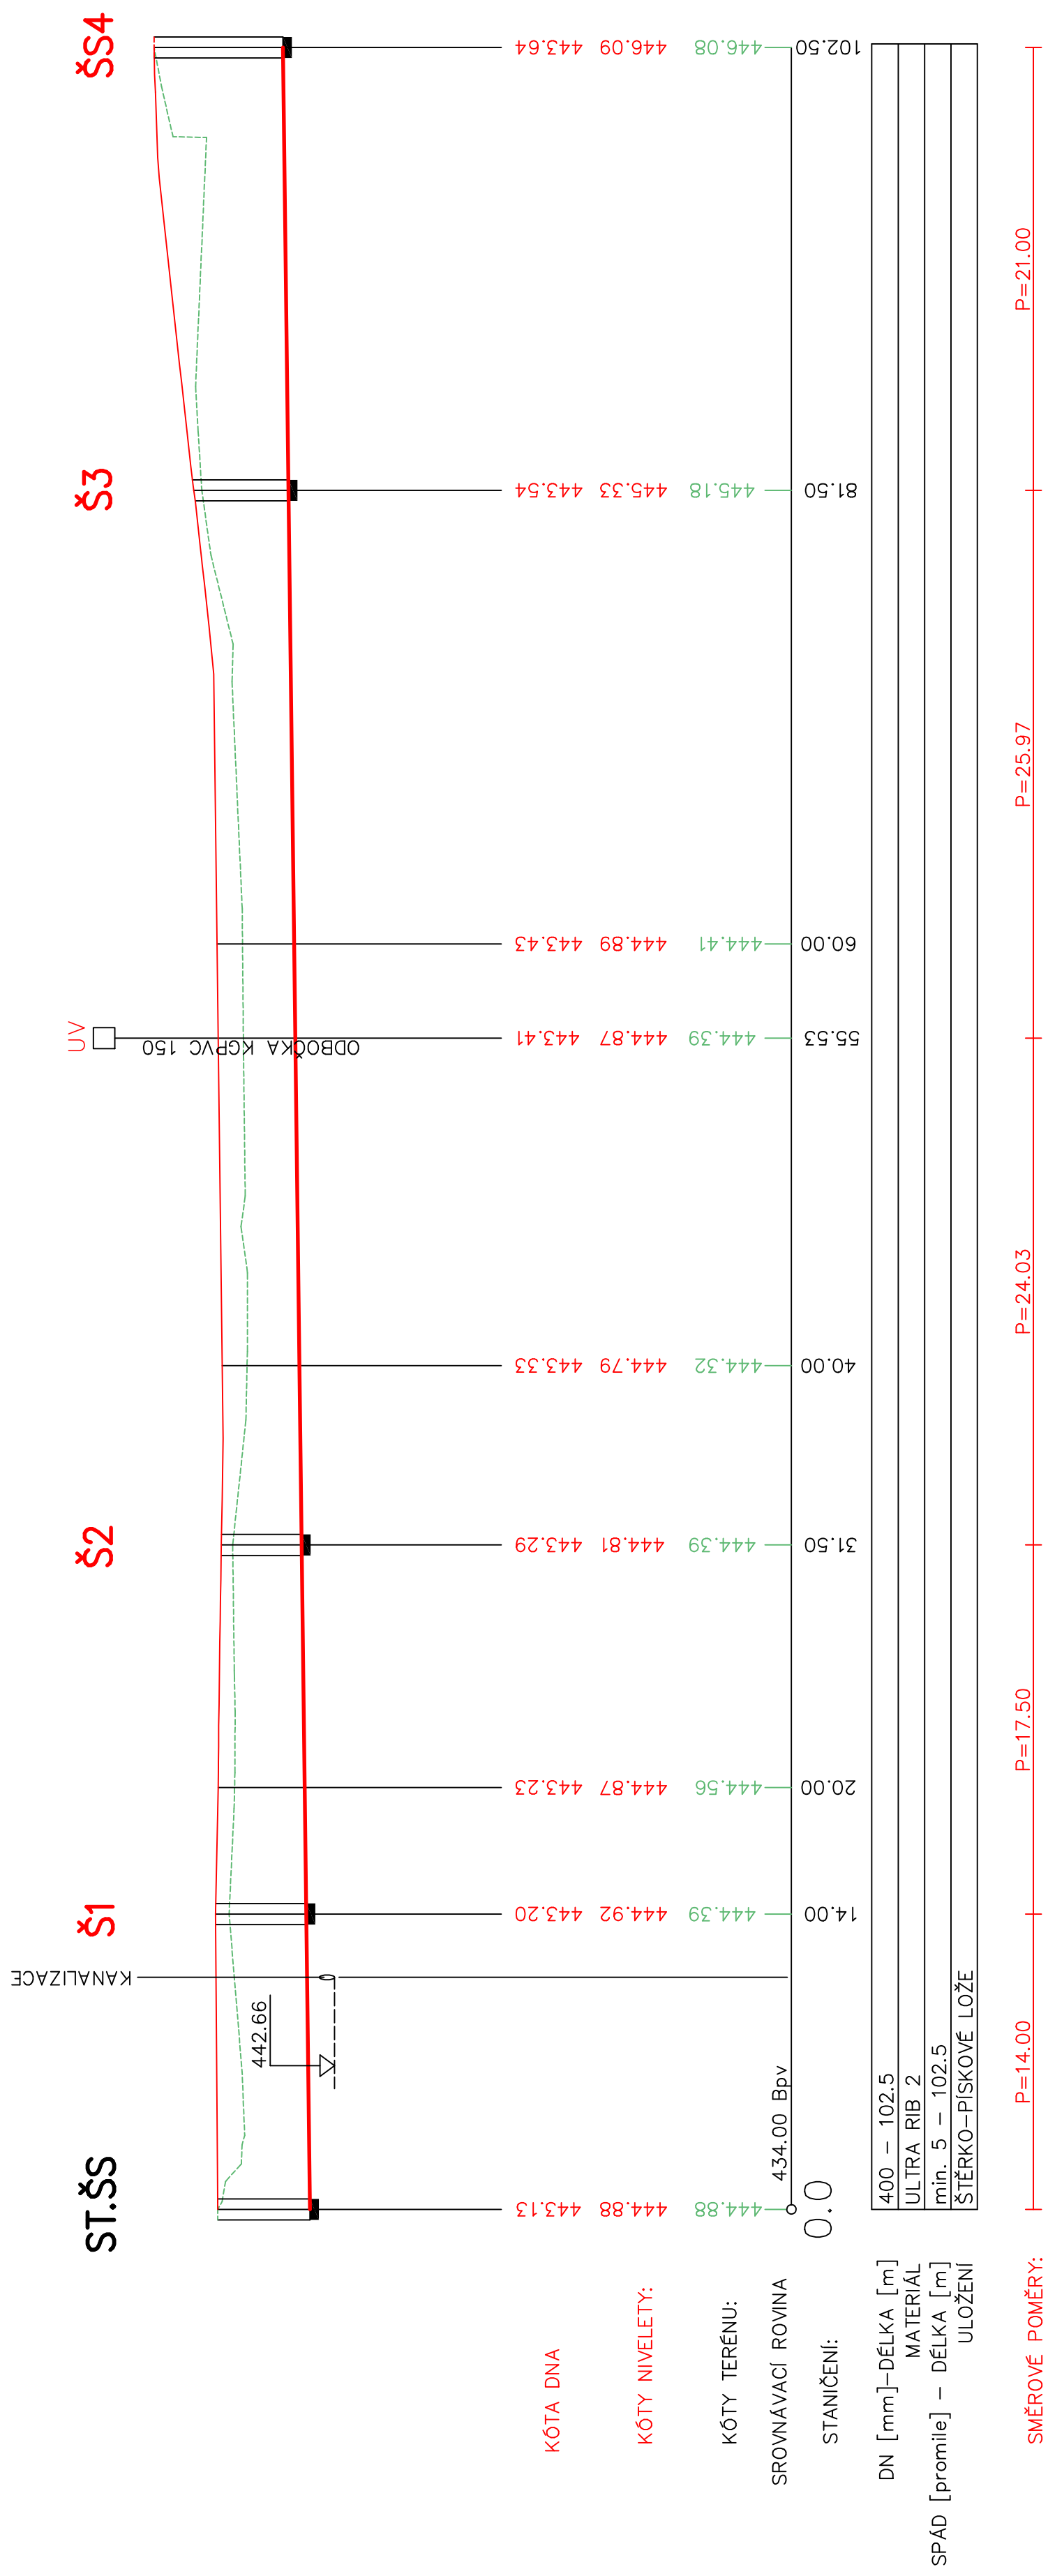


Podélný profil: STOKA "C" M 1:250/100

Rozsah: m 0.0 - m 102.50

[illegible]