


Podélný profil: OSA KOMUNIKACE M 1:500/50

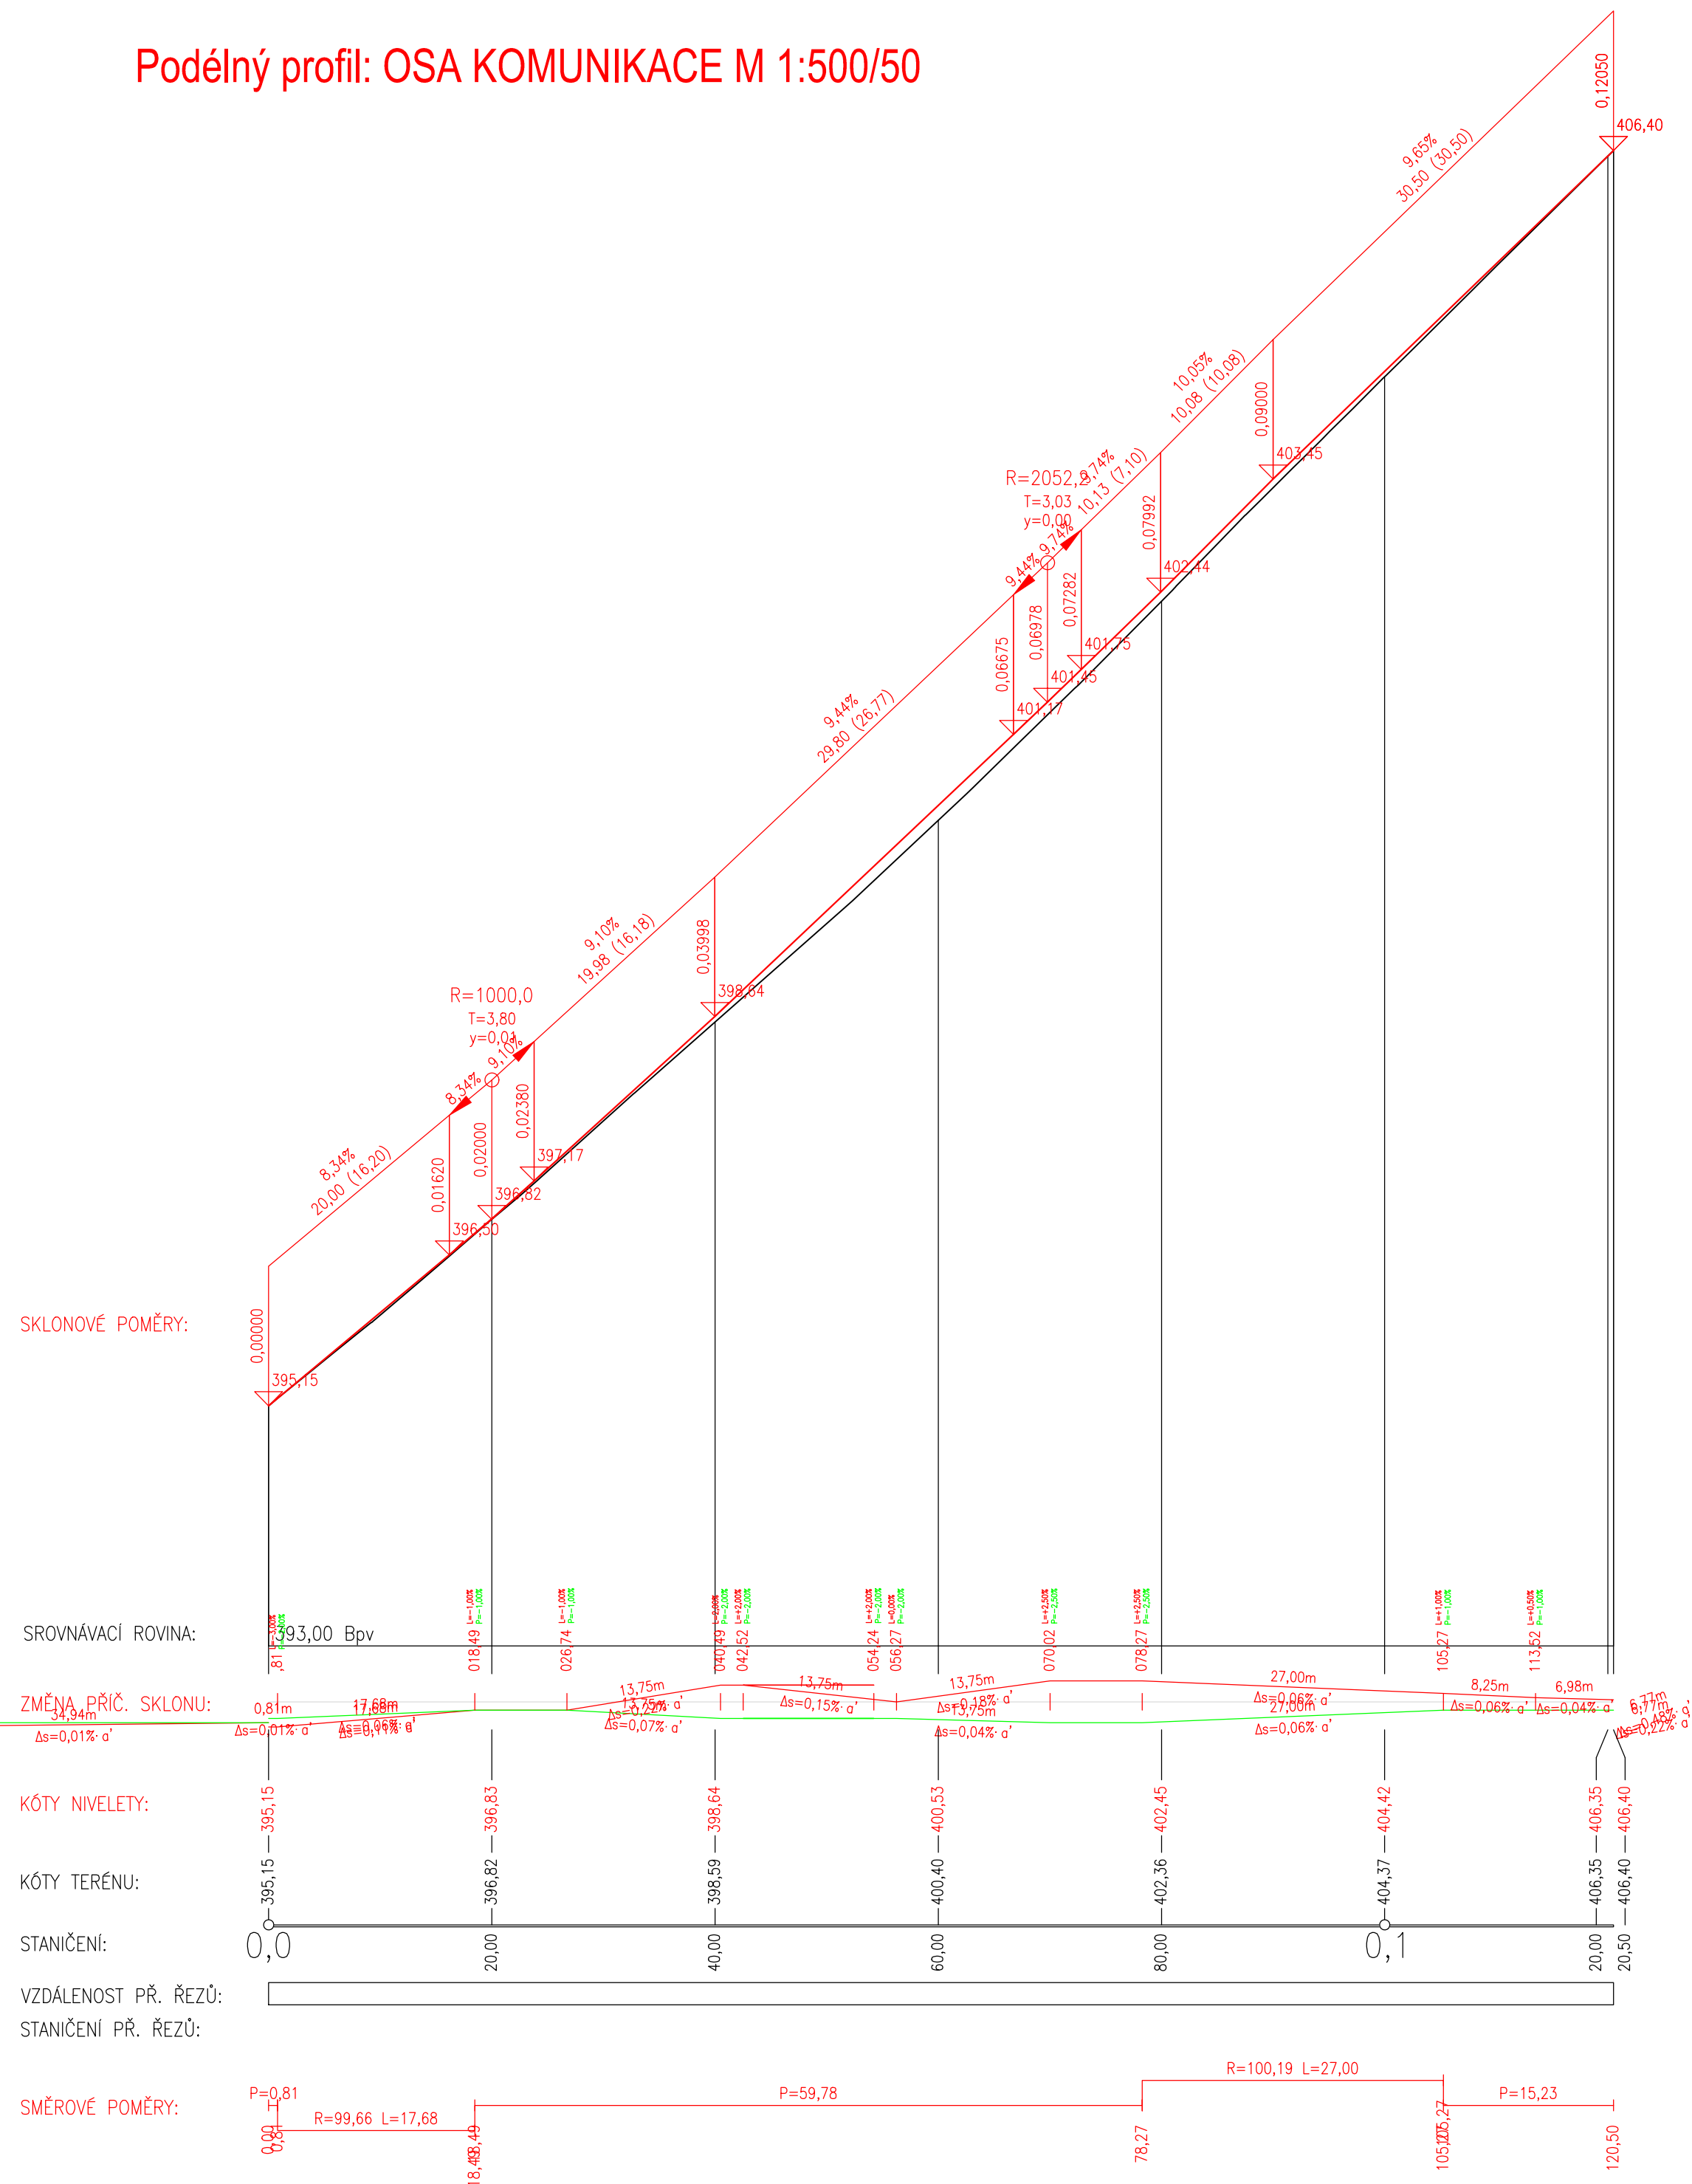

Seznam bodů

Číslo	X (m)	Y (m)	Z1 (m)	spodní hrana římsy Z2 = Z1 - 0,5 m
1	-1013792.087	-859415.775	397,10	396,60
2	-1013789.028	-859425.307	398,06	397,56
3	-1013786.039	-859434.838	399,02	398,52
4	-1013783.090	-859444.393	399,93	399,43
5	-1013780.137	-859453.947	400,89	400,39
6	-1013777.169	-859463.497	401,89	401,39
7	-1013774.195	-859473.036	402,85	402,35
8	-1013770.442	-859482.227	403,79	403,29
9	-1013767.396	-859487.183	404,32	403,82

LOKET - OPĚRNÁ ZEĎ PODÉLNÉ PROFILY

Podélný profil: HRANA ŘÍMSY M 1:500/50

