


řez A - A

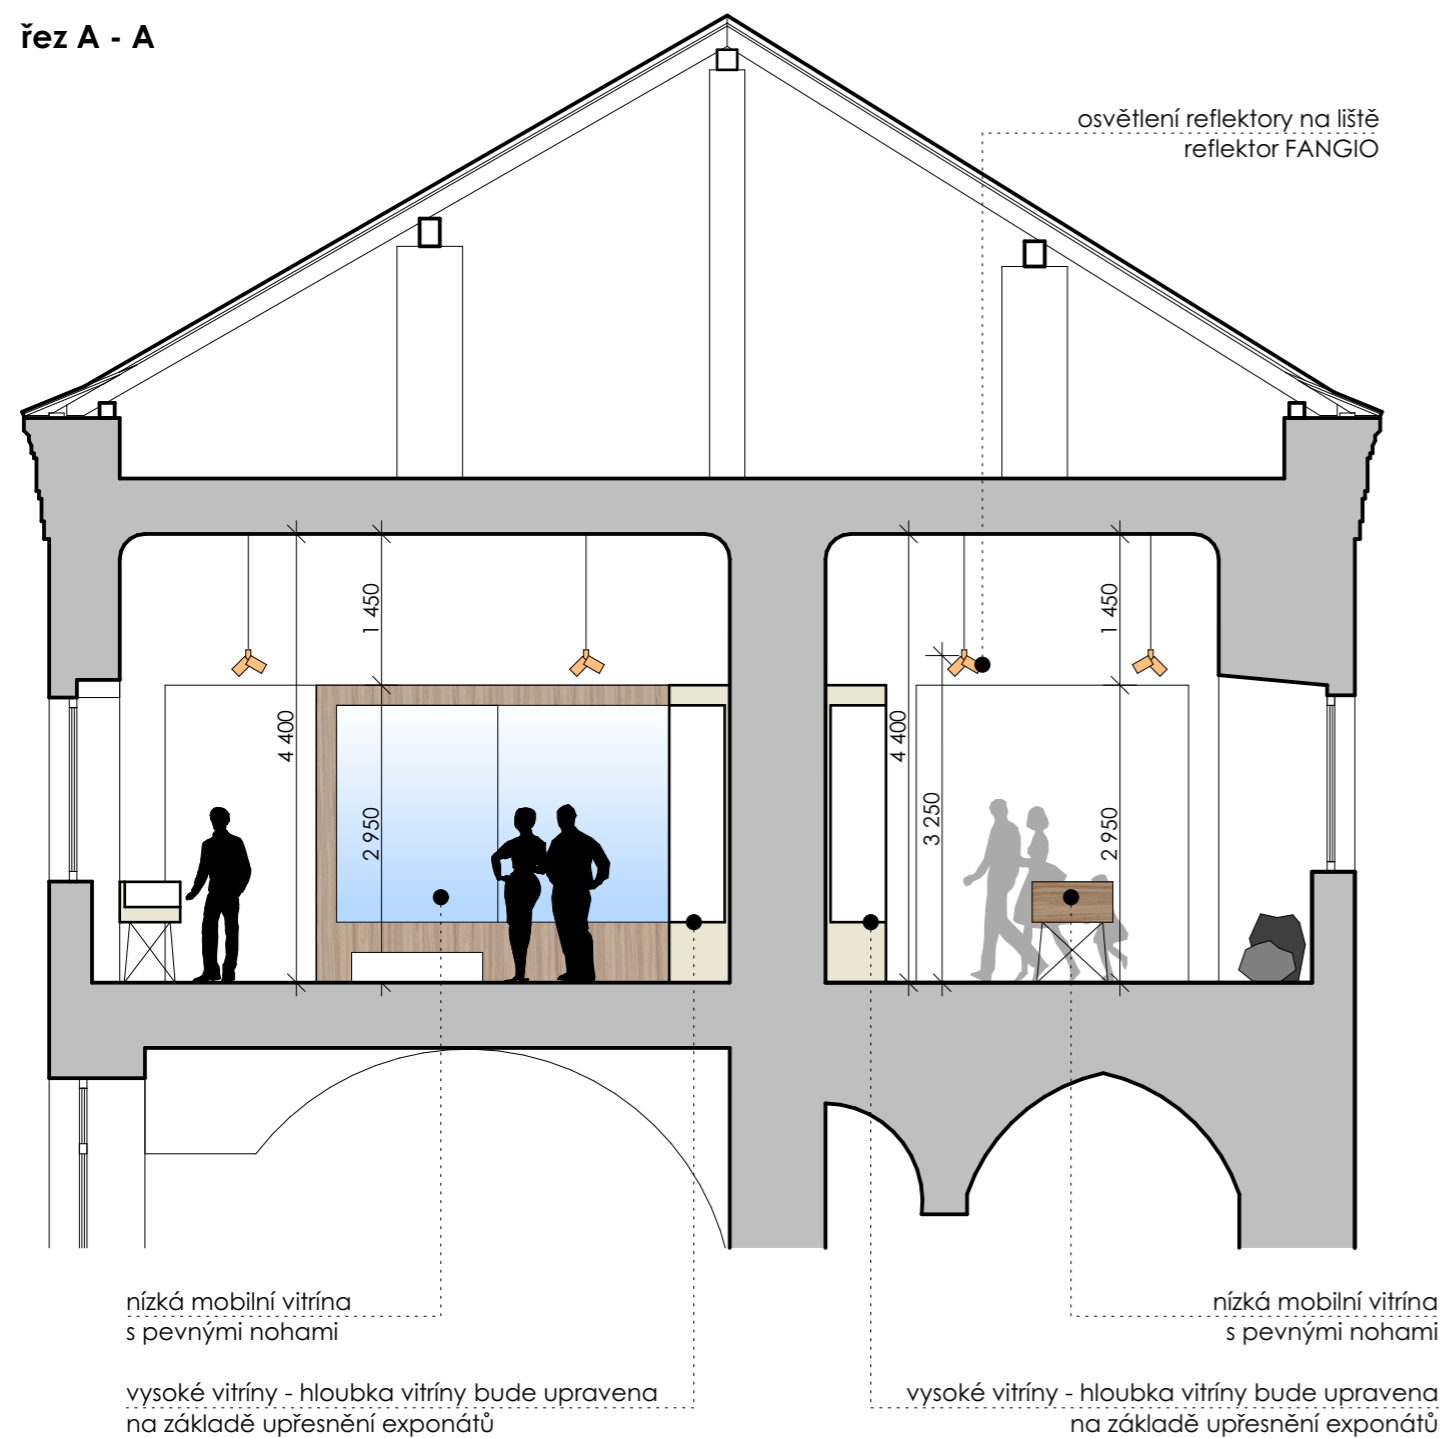

řez B - B

