


LEGENDA:

- ☐ - tlačítkový hlásič
- ☐ - detektor opticko-tepelný
- ☐ - detektor optický
- ☐ - detektor optický v podhledu s indikací
- ☐ - přídržné magnetu dveří
- ☐ - kopie EPS
- ☐ - ústředna EPS
- ☐ - zdroj PM
- ☐ - síťová EPS
- ☐ - EOL zakončení linky
- ☐ - repro nástěnné
- ☐ - vyhodnocovací jednotka TK
- ☐ - tepelní kabel
- ☐ - rozbočovací krabice NZS

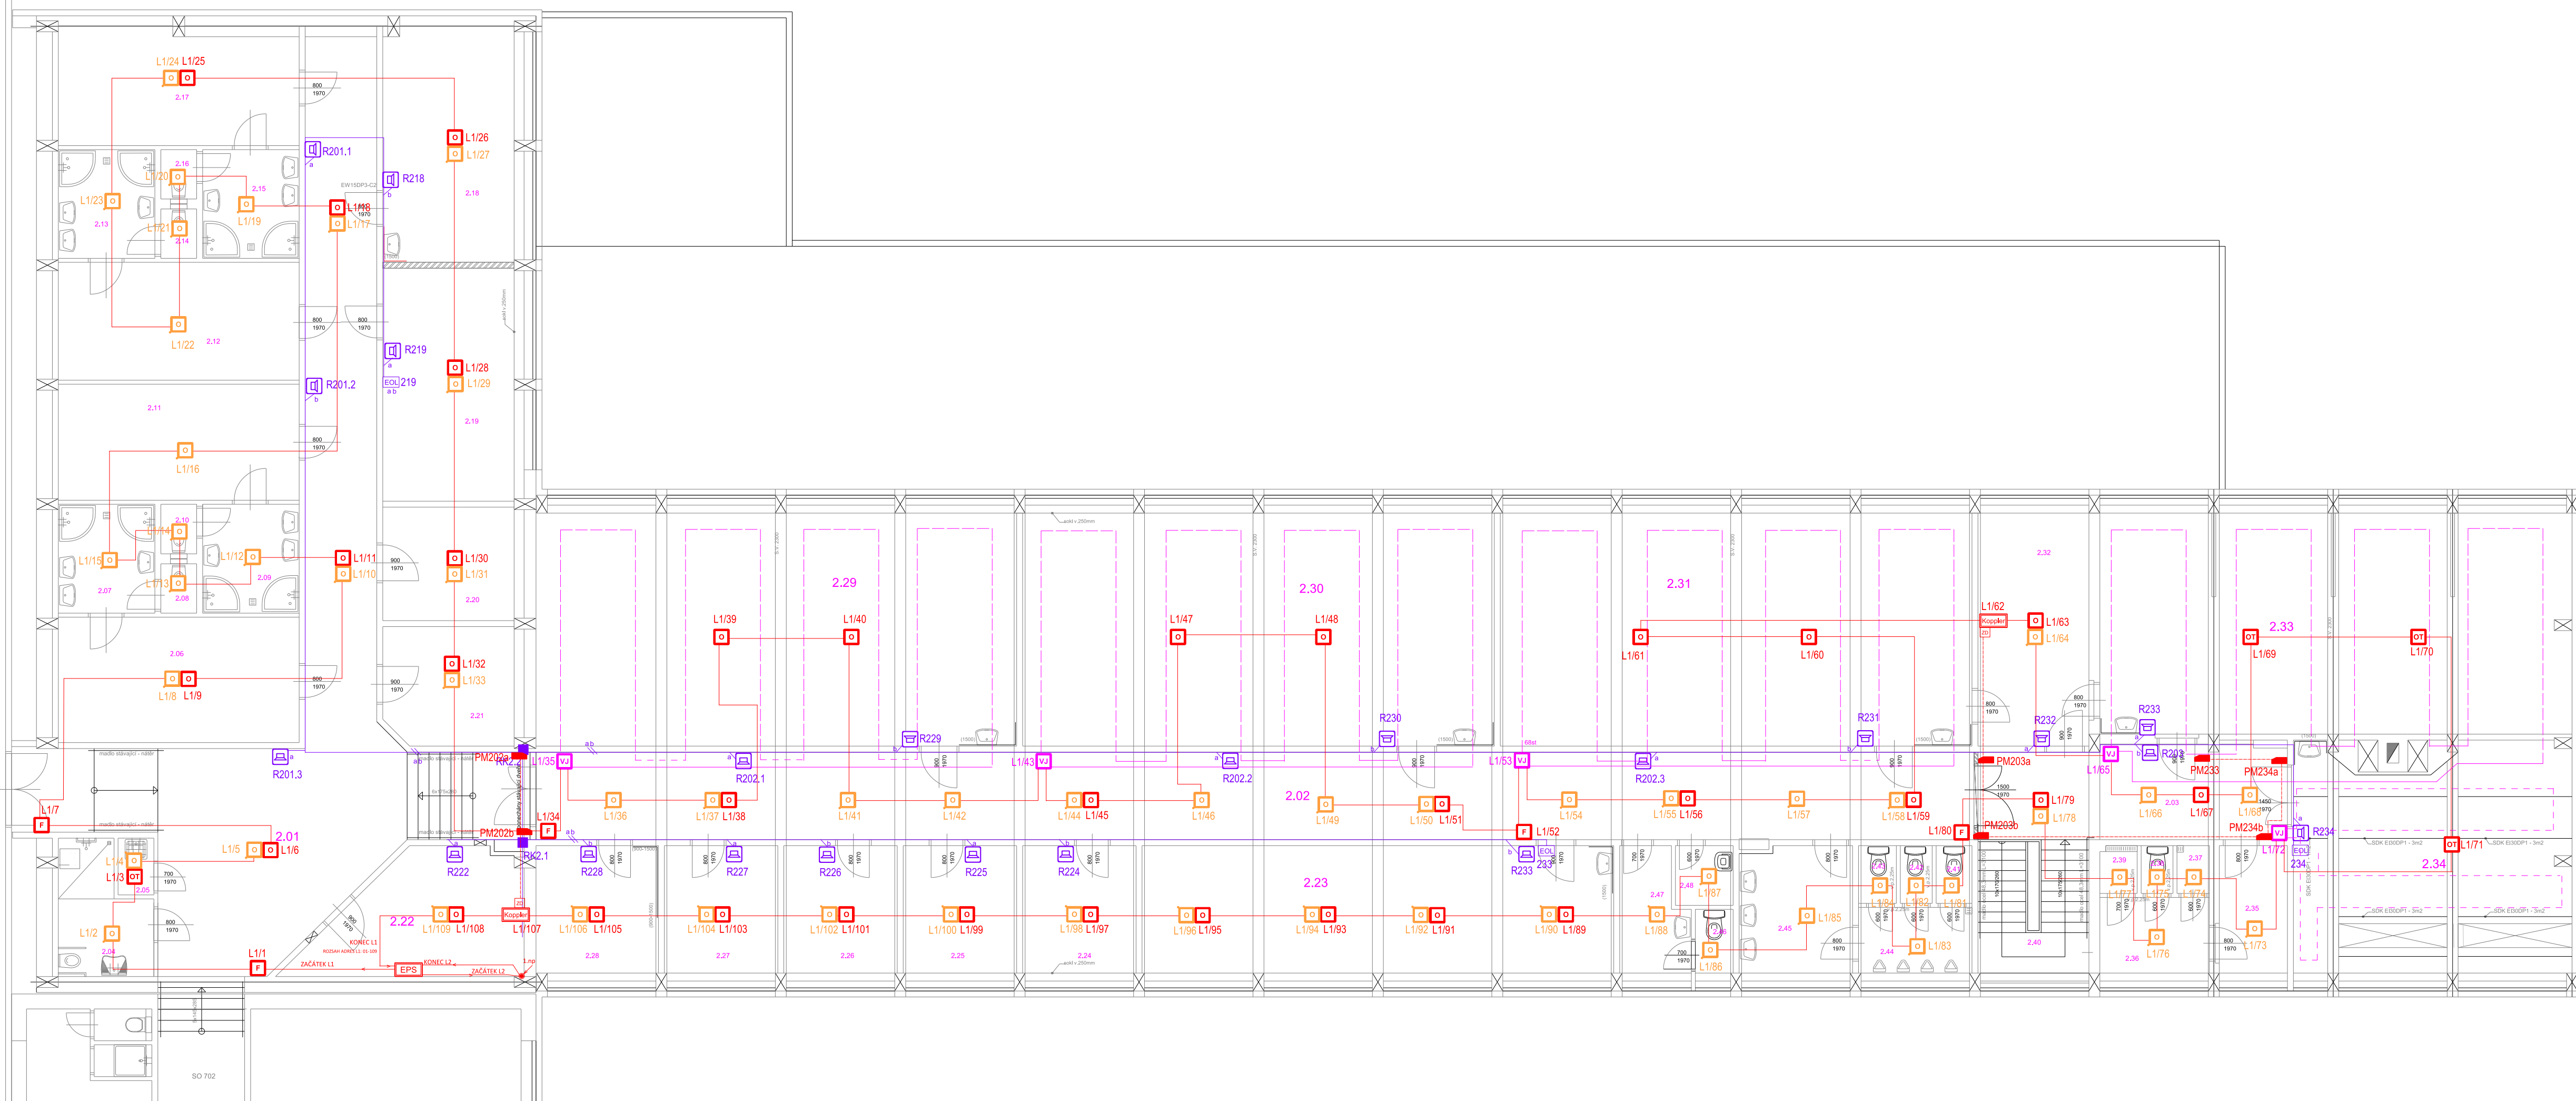

Projektant:	Jan Beran	Vedoucí zakázky:	Ing. Martin Pluhar, ČSc.
DPT projekty	Objednatel:	Integrovaná střední škola technická a ekonomická Sokolov, p.o.	Zakázka č.: 2023/31
	Zakázka:	Modernizace střediska praktického vyuč	