




	ŽELEZOBET. KONSTRUCE
	ÚPRAVY VOZOVKY
	KRAJNICE
	OHUMUSOVÁNÍ A OSETÍ
	KAMENNÁ DLAŽBA




SO 151 DOPRAVNĚ INŽENÝRSKÁ OPATŘENÍ
SO 201 MODERNIZACE MOSTU EV. Č. 230 2 - 2 CHOTĚNOV

- DIMENZE SKRYTÝCH TVARŮ SPODNÍ STAVBY JSOU PŘEDPOKLÁDANÉ A NEMUSÍ BÝT SHODNÉ SE STÁVAJÍCÍM STAVEM. SKUTEČNOST MŮŽE BÝT ODLIŠNÁ.

◀ SKLÁŘE

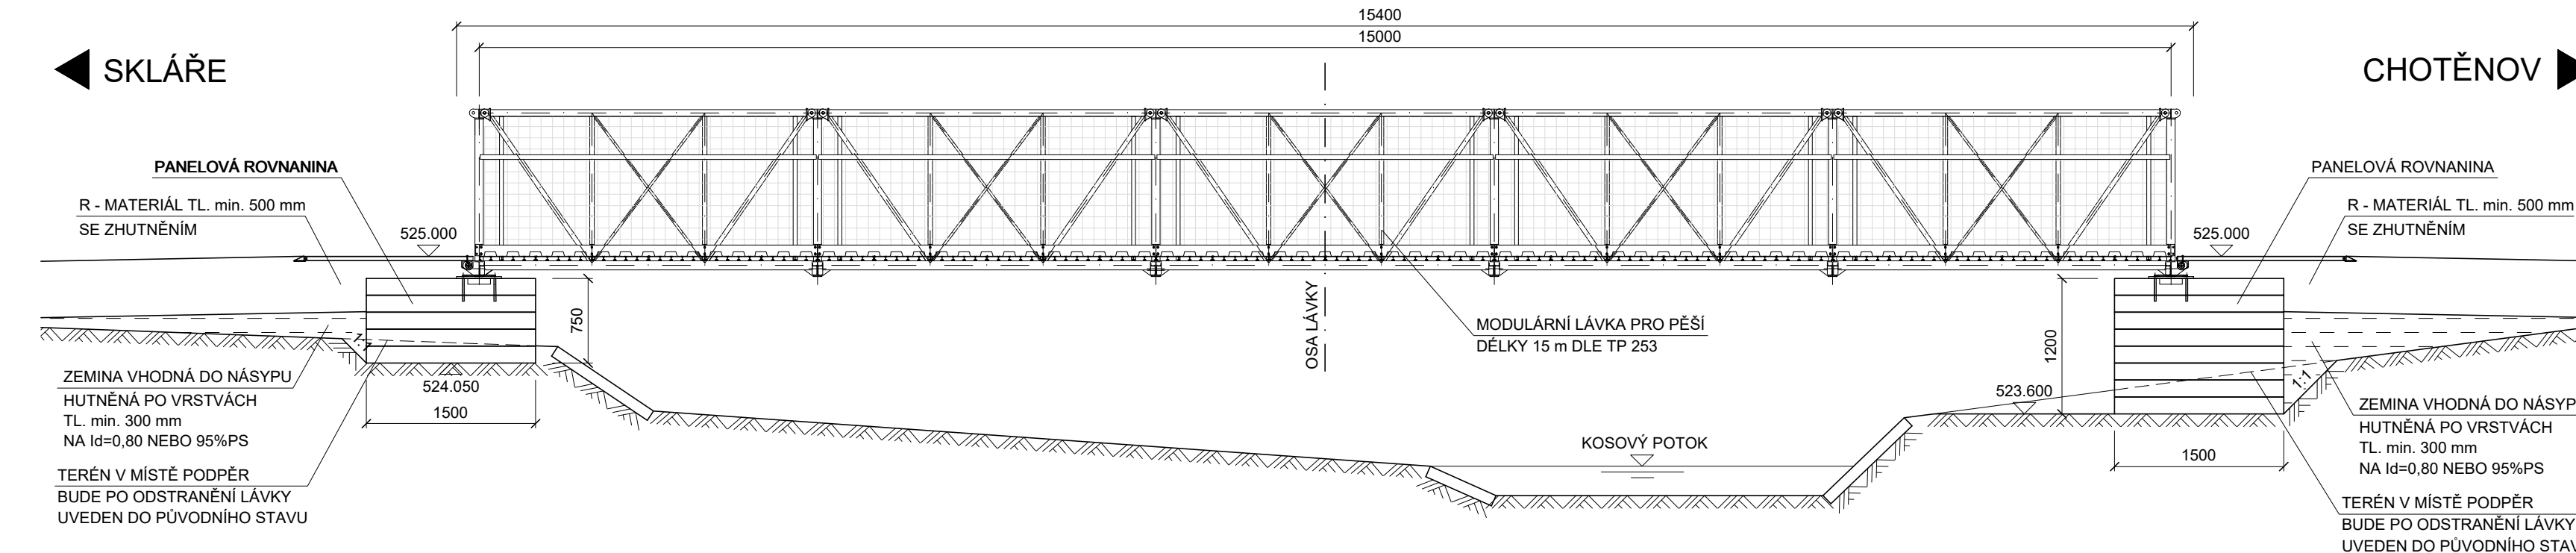

CHOTĚNOV ►

INVESTOR	<p>KRAJSKÁ SPRÁVA A ÚDRŽBA SILNIC KARLOVARSKÉHO KRAJE</p> <p>Chebská 282, 356 04 Sokolov</p>	 <p>Krajská správa a údržba silnic Karlovarského kraje, p.o.</p>
----------	---	---

STAVBA	MODERNIZACE MOSTŮ V KARLOVARSKÉM KRAJI (6) MODERNIZACE MOSTU EV. Č. 230 2 - 2 CHOTĚNOV	 S.A.W. CONSULTING s.r.o.
		Prašná 2324, 407 47 Varnsdorf středisko UL: Božetěšická 216/34, 400 01 Ústí n. L. web: www.sawconsulting.cz e-mail: info@sawconsulting.cz
VYPRACOVAL	ZODPOVĚDNÝ PROJEKTANT	TECHNICKÁ KONTROLA
ZLATA BRADÁČOVÁ, DIS.	JAROSLAV ZAVADIL, DIS.	ING. LIBOR VYKOUKAL
		
		INVESTOR
		KSUSKK p.o.
		ZAKÁZKOVÉ ČÍSLO
		2021-017
		DATUM
		12/2021
		STUPĚŇ
		DSP/PPDS
		MĚŘITKO
		1:50
PŘÍLOHA	Č. PŘÍLOHY	
	2	
DISPOZIČNÍ VÝKRES		PARÉ