


PŮDORYS 2.NP

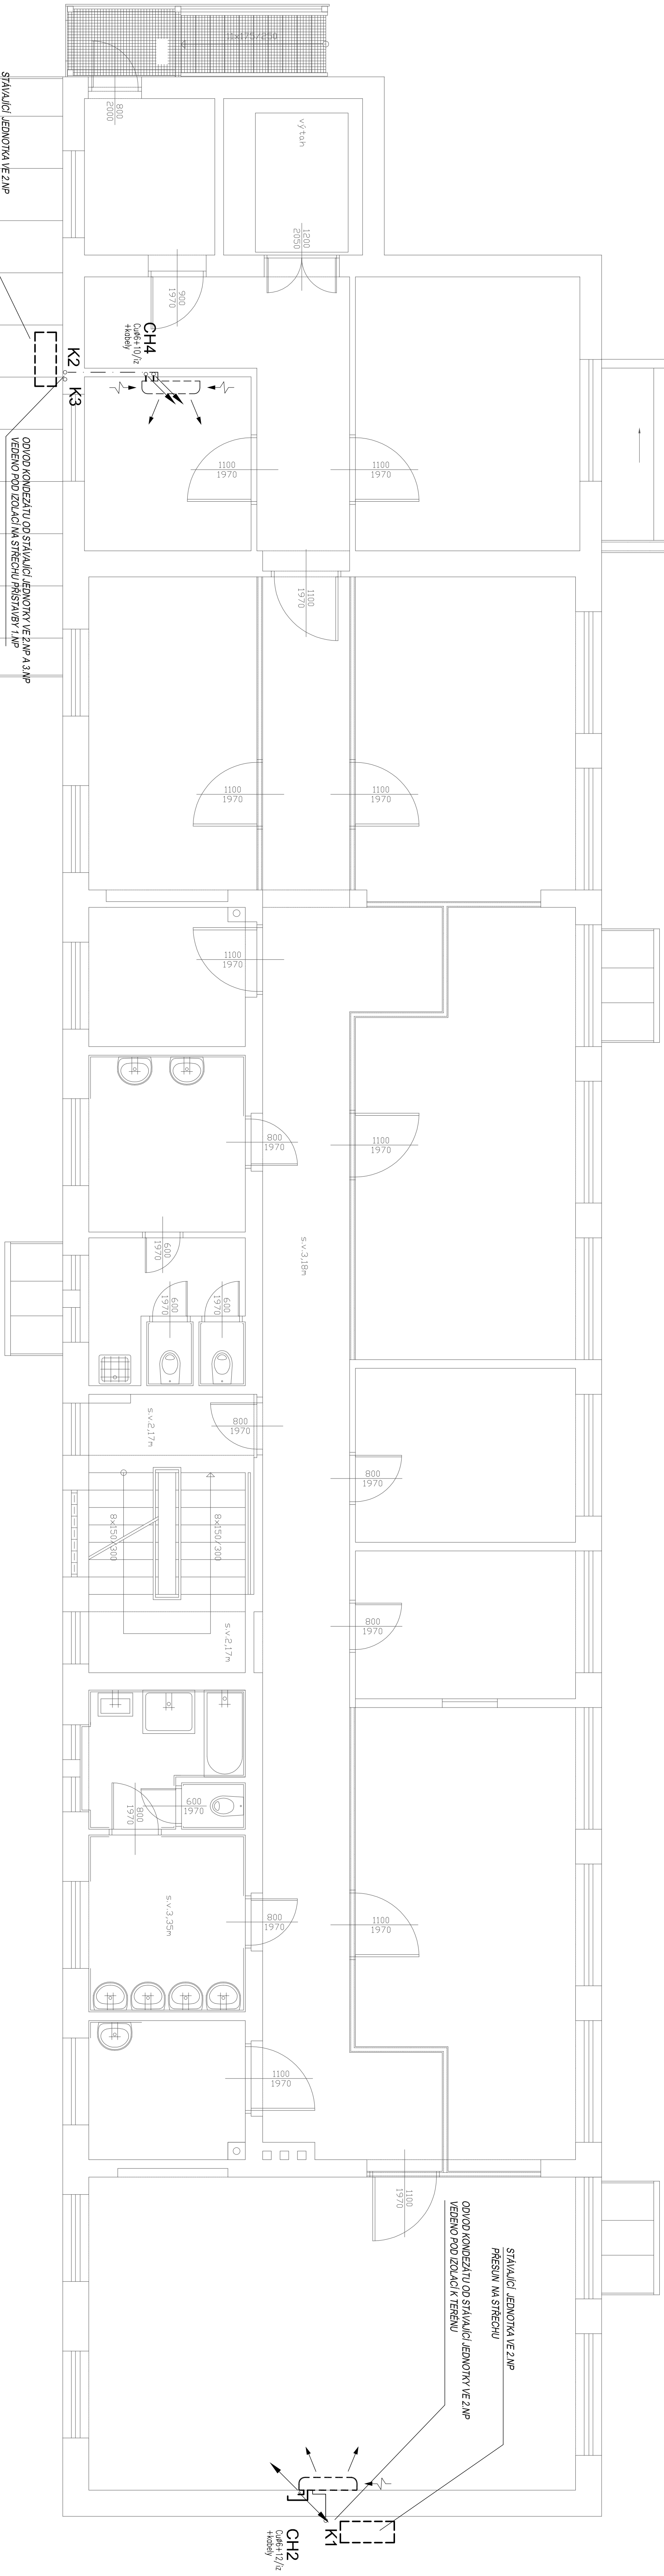

INDEX		ZMĚNY		DATUM		JMĚNO		SÍDLO	
